

TEMPORARY DAY PARKING CAPACITY

LOT	EXISTING CAPACITY	PROPOSED CONSTRUCTION CAPACITY	PROPOSED PARKED AT 11 A.M. PEAK (INCLUDES VALET AT NOTED LOCATIONS)	OCCUPANCY RATE
-----	-------------------	--------------------------------	---	----------------

INFUSION	10	10	9	90%
5TH AVE LOT ²	134	134	161	120%
DIETARY ³	8	8	8	100%
MAIN ²	191	44	44	100%
HANDICAP	12	12	11	91.6%
AUTH. PARKING	35	13	12	91%
9W LOT ⁴	172	172	228	133%
MIDLAND (TEMP) ²	0	100	100	100%
TEMPLE	80	80 ²	100	100%


TOTAL:	642	573	673
--------	-----	-----	-----

1. TOTAL CAPACITY 80 SPACES, 30 IN USE

2. LOT CONTAINS VALET

3. LOT IS DEDICATED/RESERVED

4. EMPLOYEE HIGH DENSITY PARKING
- NOTE: ALL CONSTRUCTION RELATED PARKING WILL BE LOCATED AT AN OFF-SITE STAGING AREA THAT WILL BE MANAGED BY THE CONSTRUCTION MANAGEMENT TEAM. IT IS ANTICIPATED THAT 20-40 VEHICLES WILL BE MANAGED AT THIS OFF SITE LOCATION.
- NOTE: VALET PARKING WILL BE REQUIRED DURING ALL DAYTIME HOURS TO SUPPORT THE REQUIRED CAPACITIES.

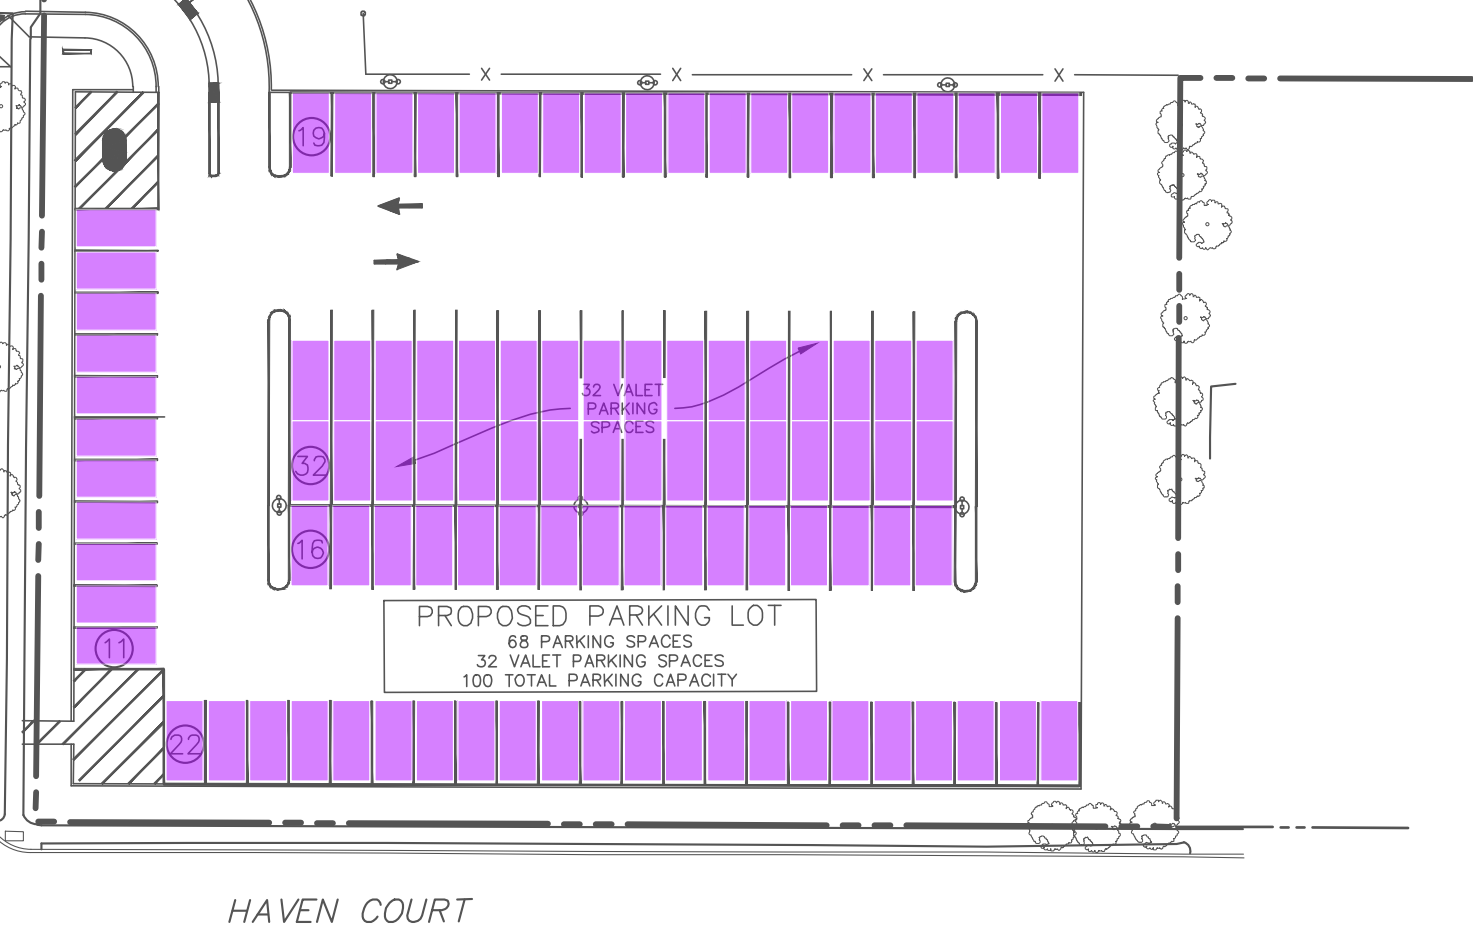

- AREA OF DISTURBANCE
- DROP OFF LOCATION
- SINGLE VEHICLE PARKING SPACE