



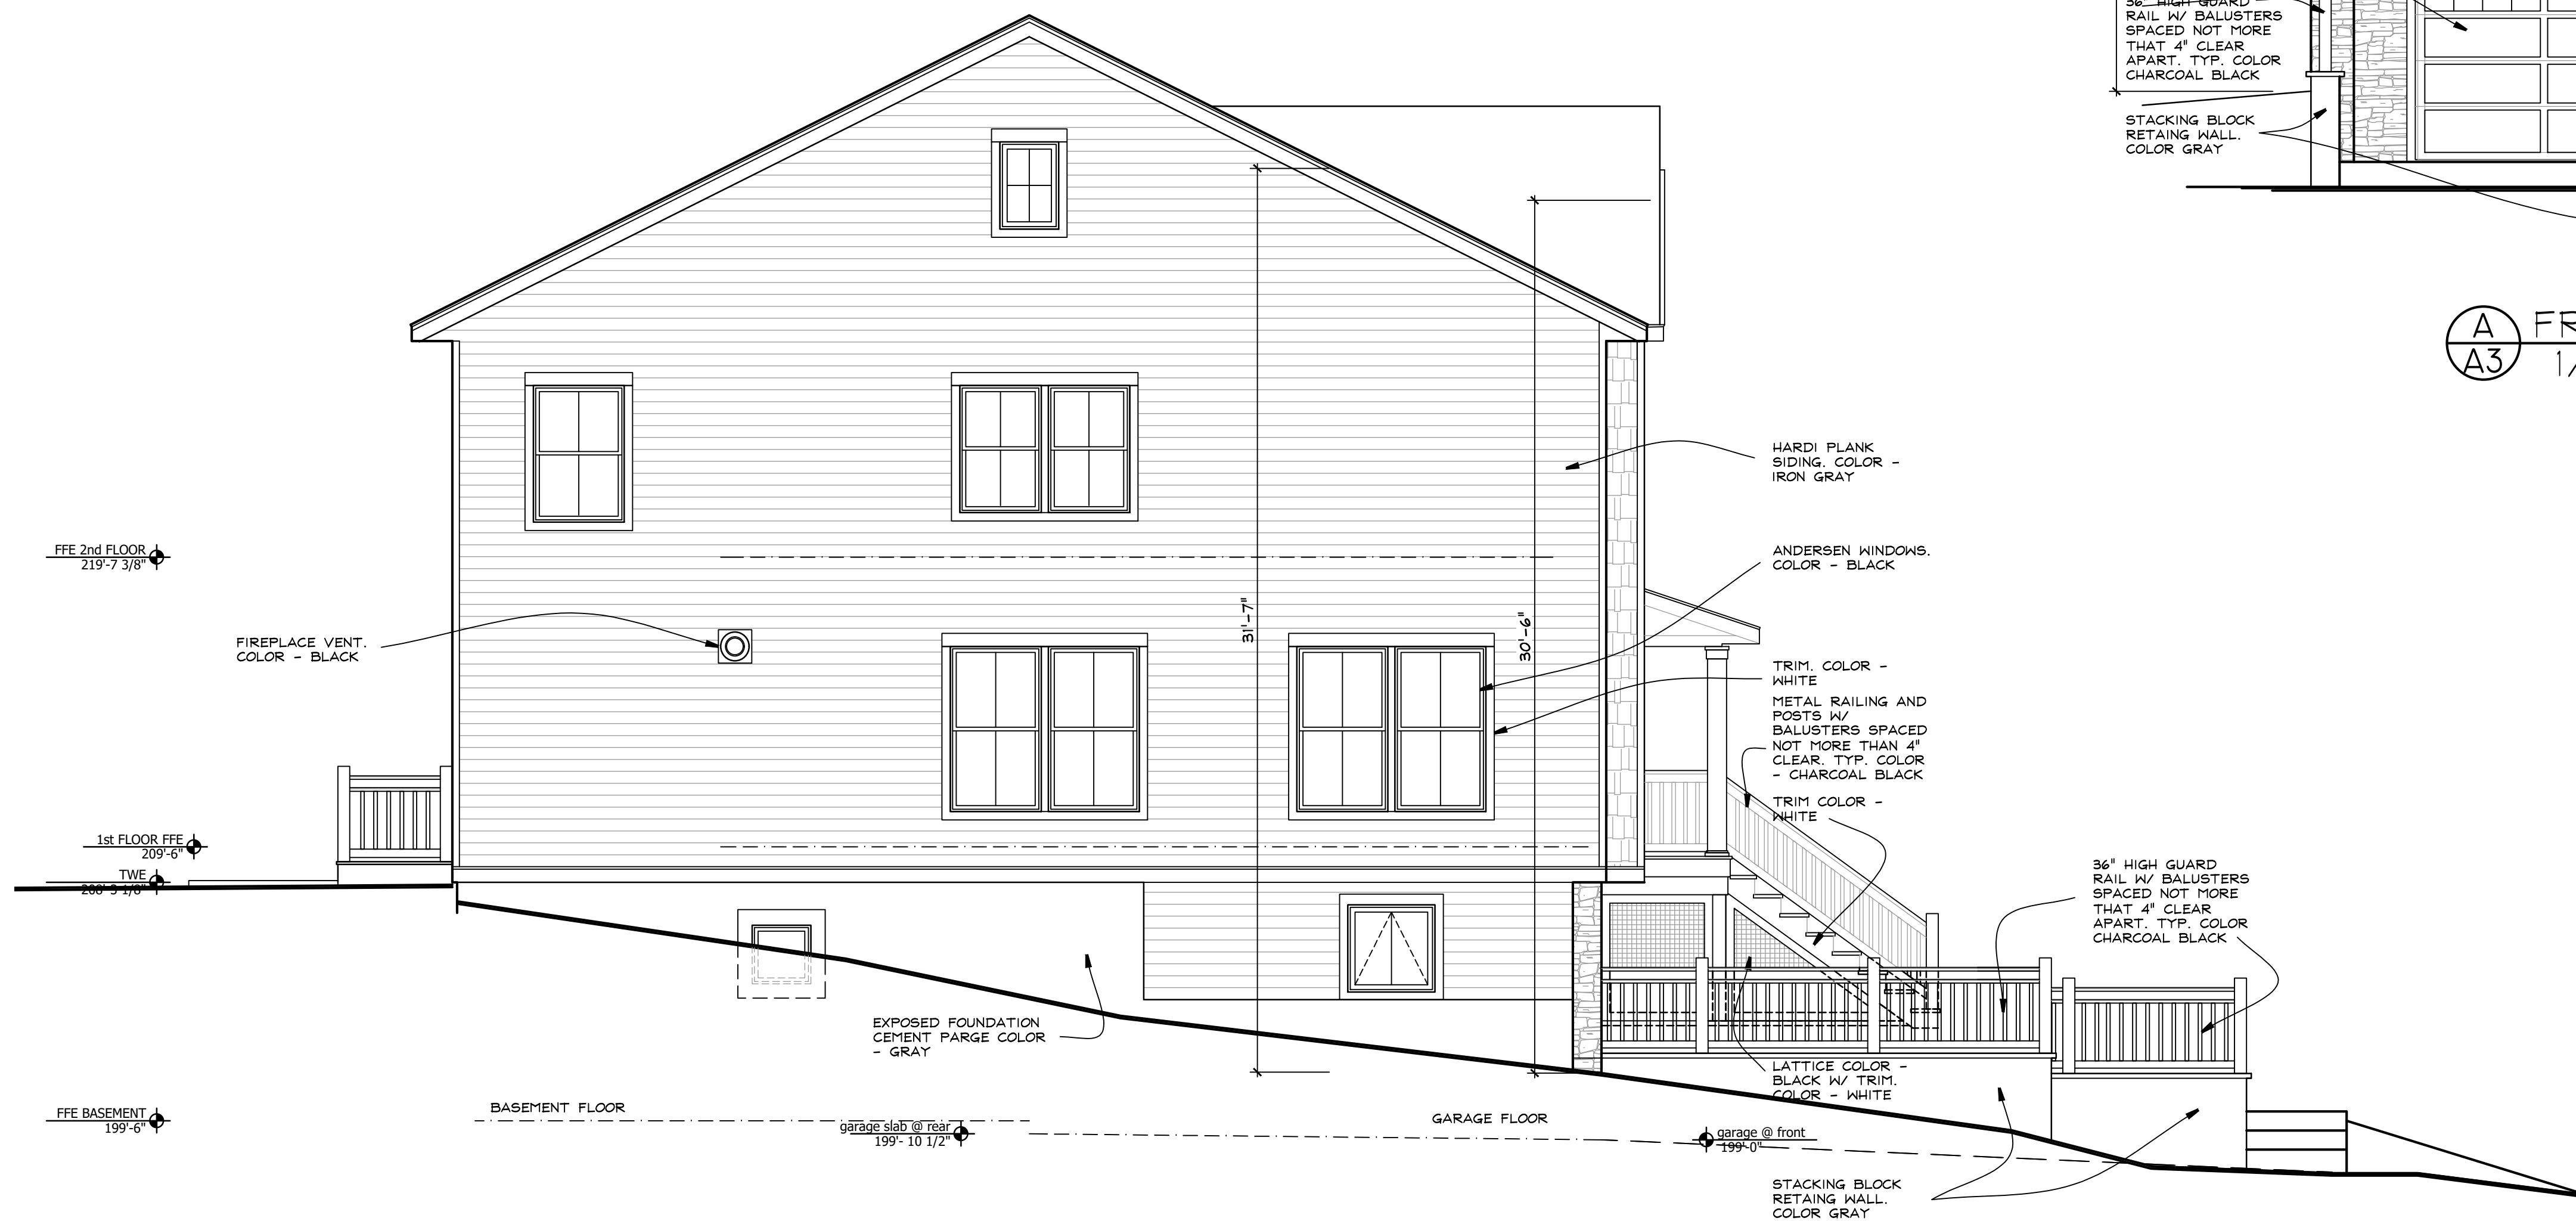

B SOUTH SIDE ELEVATION
A3 1/4" = 1 FOOT

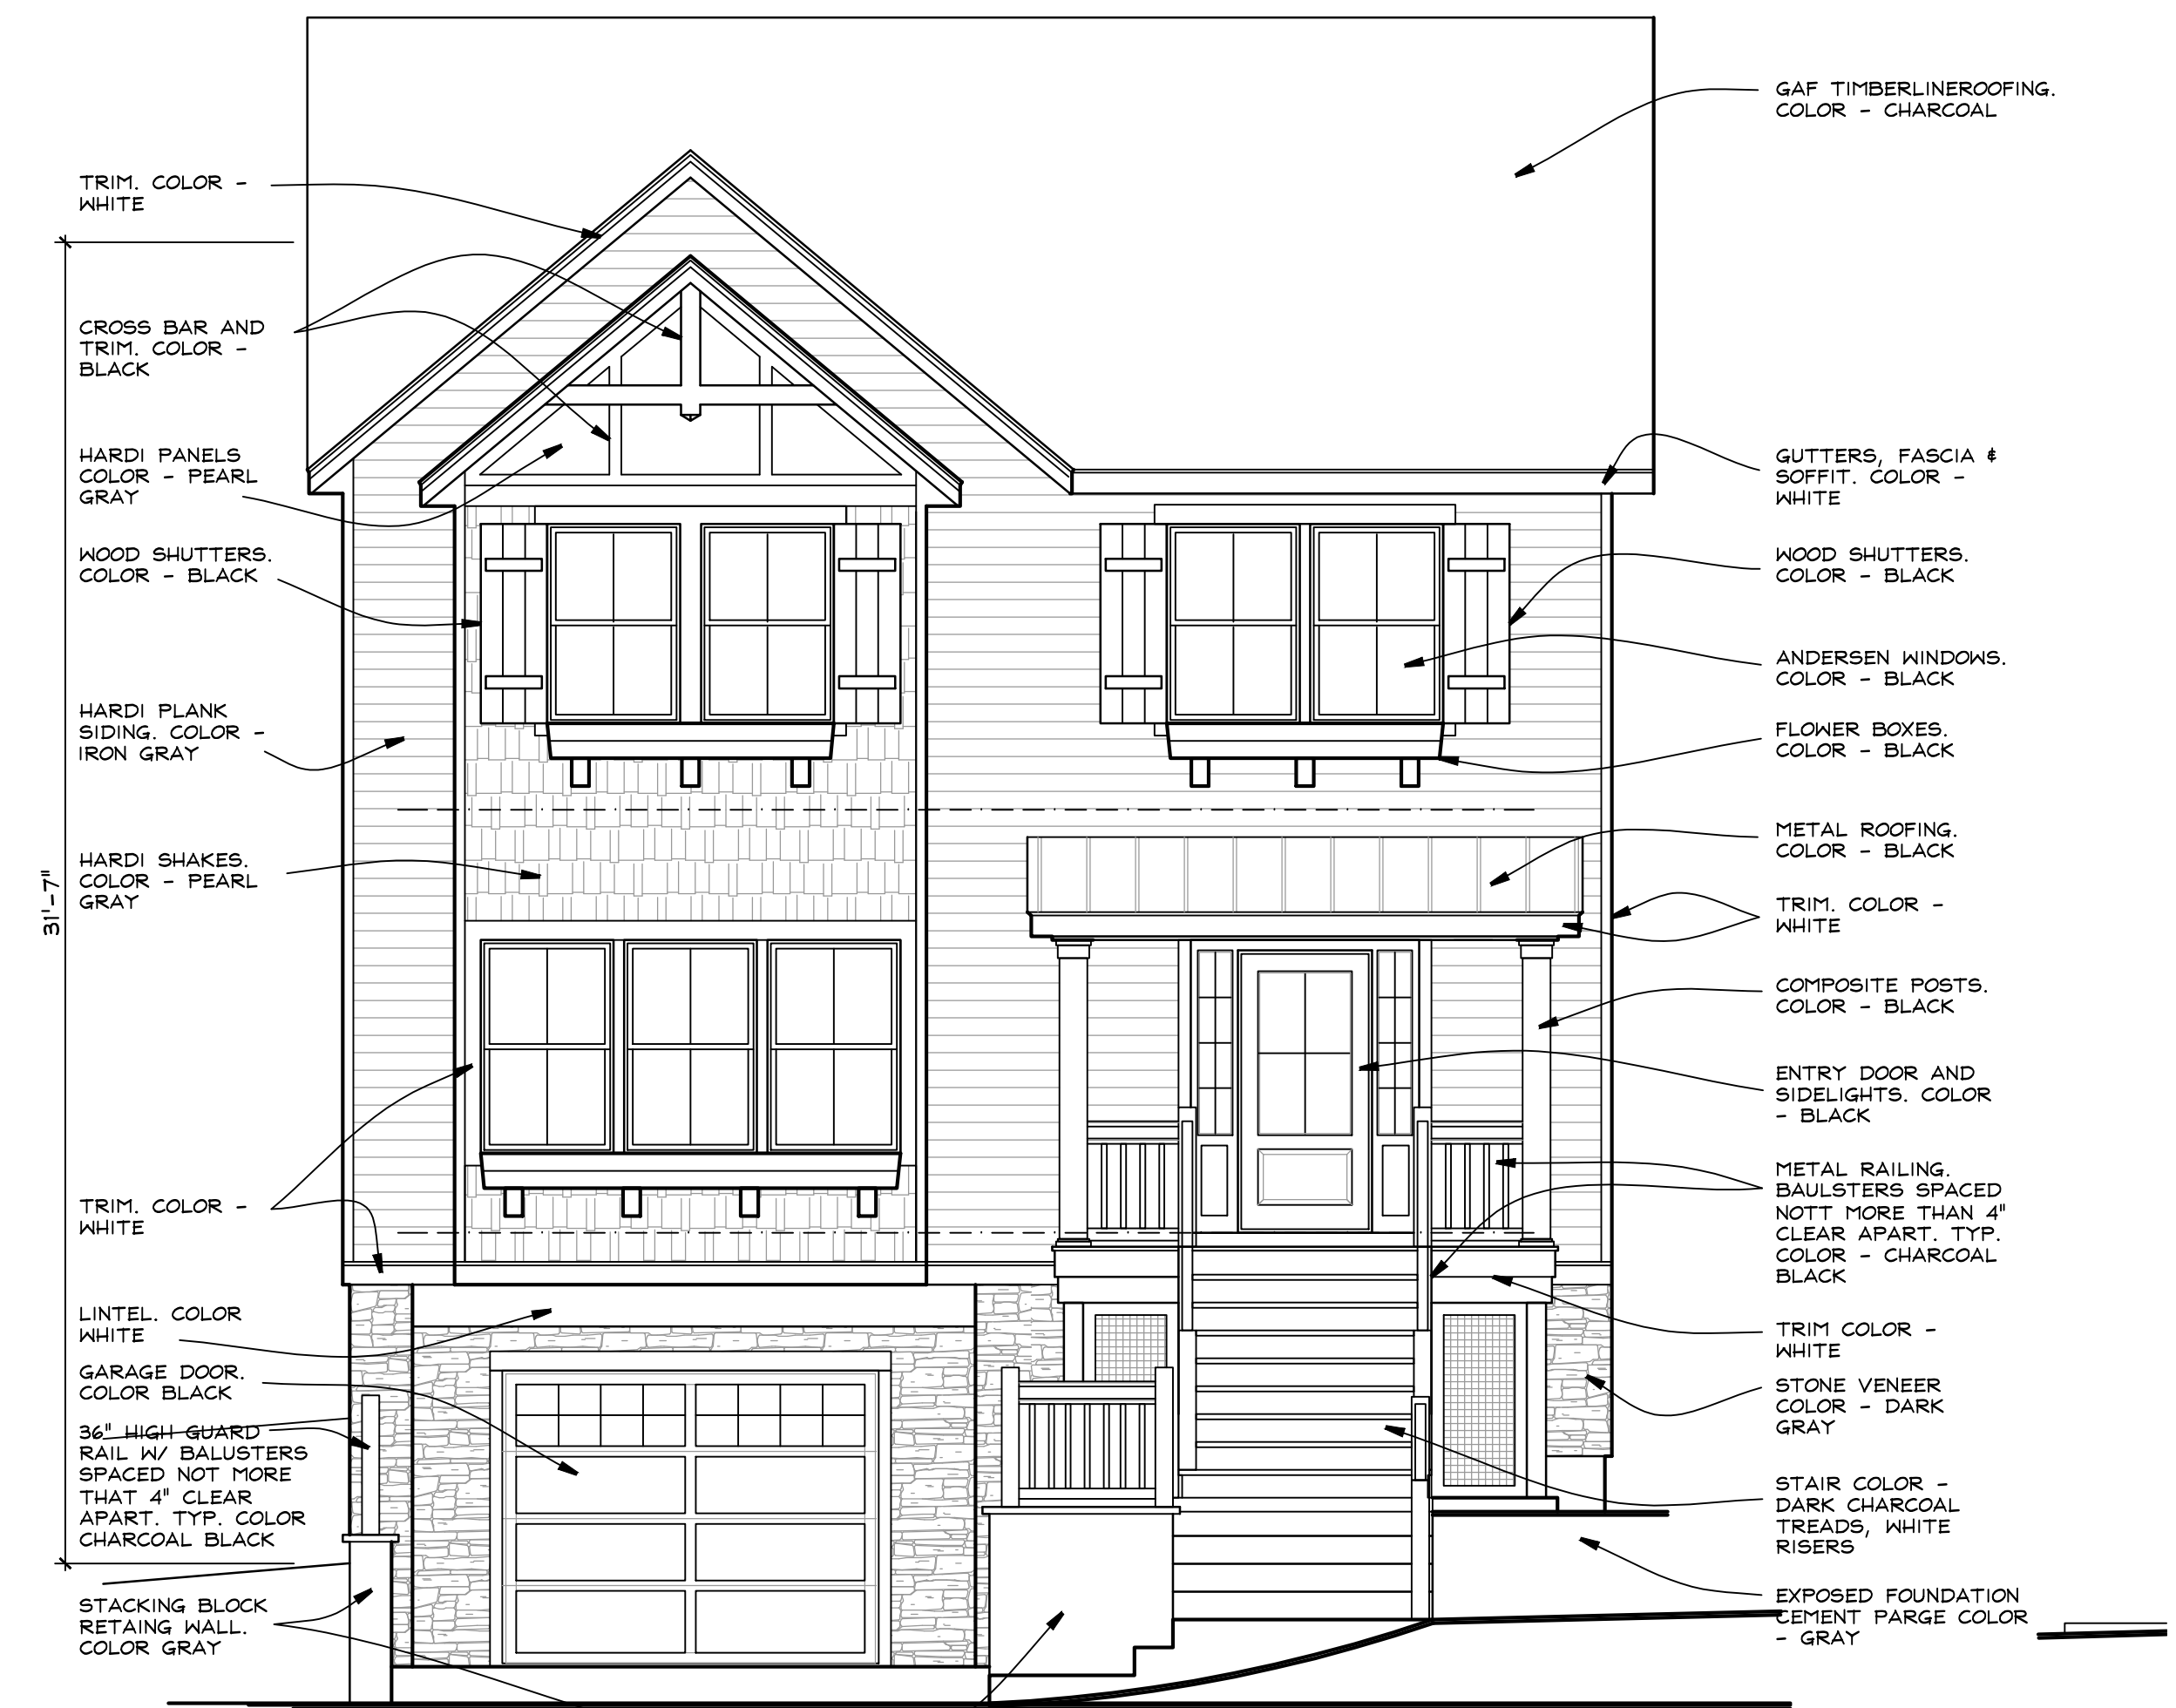

A FRONT (EAST) ELEVATION
A3 1/4" = 1 FOOT

PAGANO LOT 1
 NORTH MIDLAND AVE.
 NYACK, NY 10960

KIER B. LEVESQUE, R.A.
 ARCHITECT
 49 THIRD AVENUE
 NYACK, NEW YORK 10960
 845-358-2359

ELEVATIONS

SCALE AS SHOWN
 DATE APRIL 15, 2025
 JOB NO. 202411
 REVISIONS: PER COMMENTS
 SHEET NO. JUNE 3, 2025

1

A-3