



A
A1 NEW STEPS & WALK SECTION
1/2" = 1 FOOT

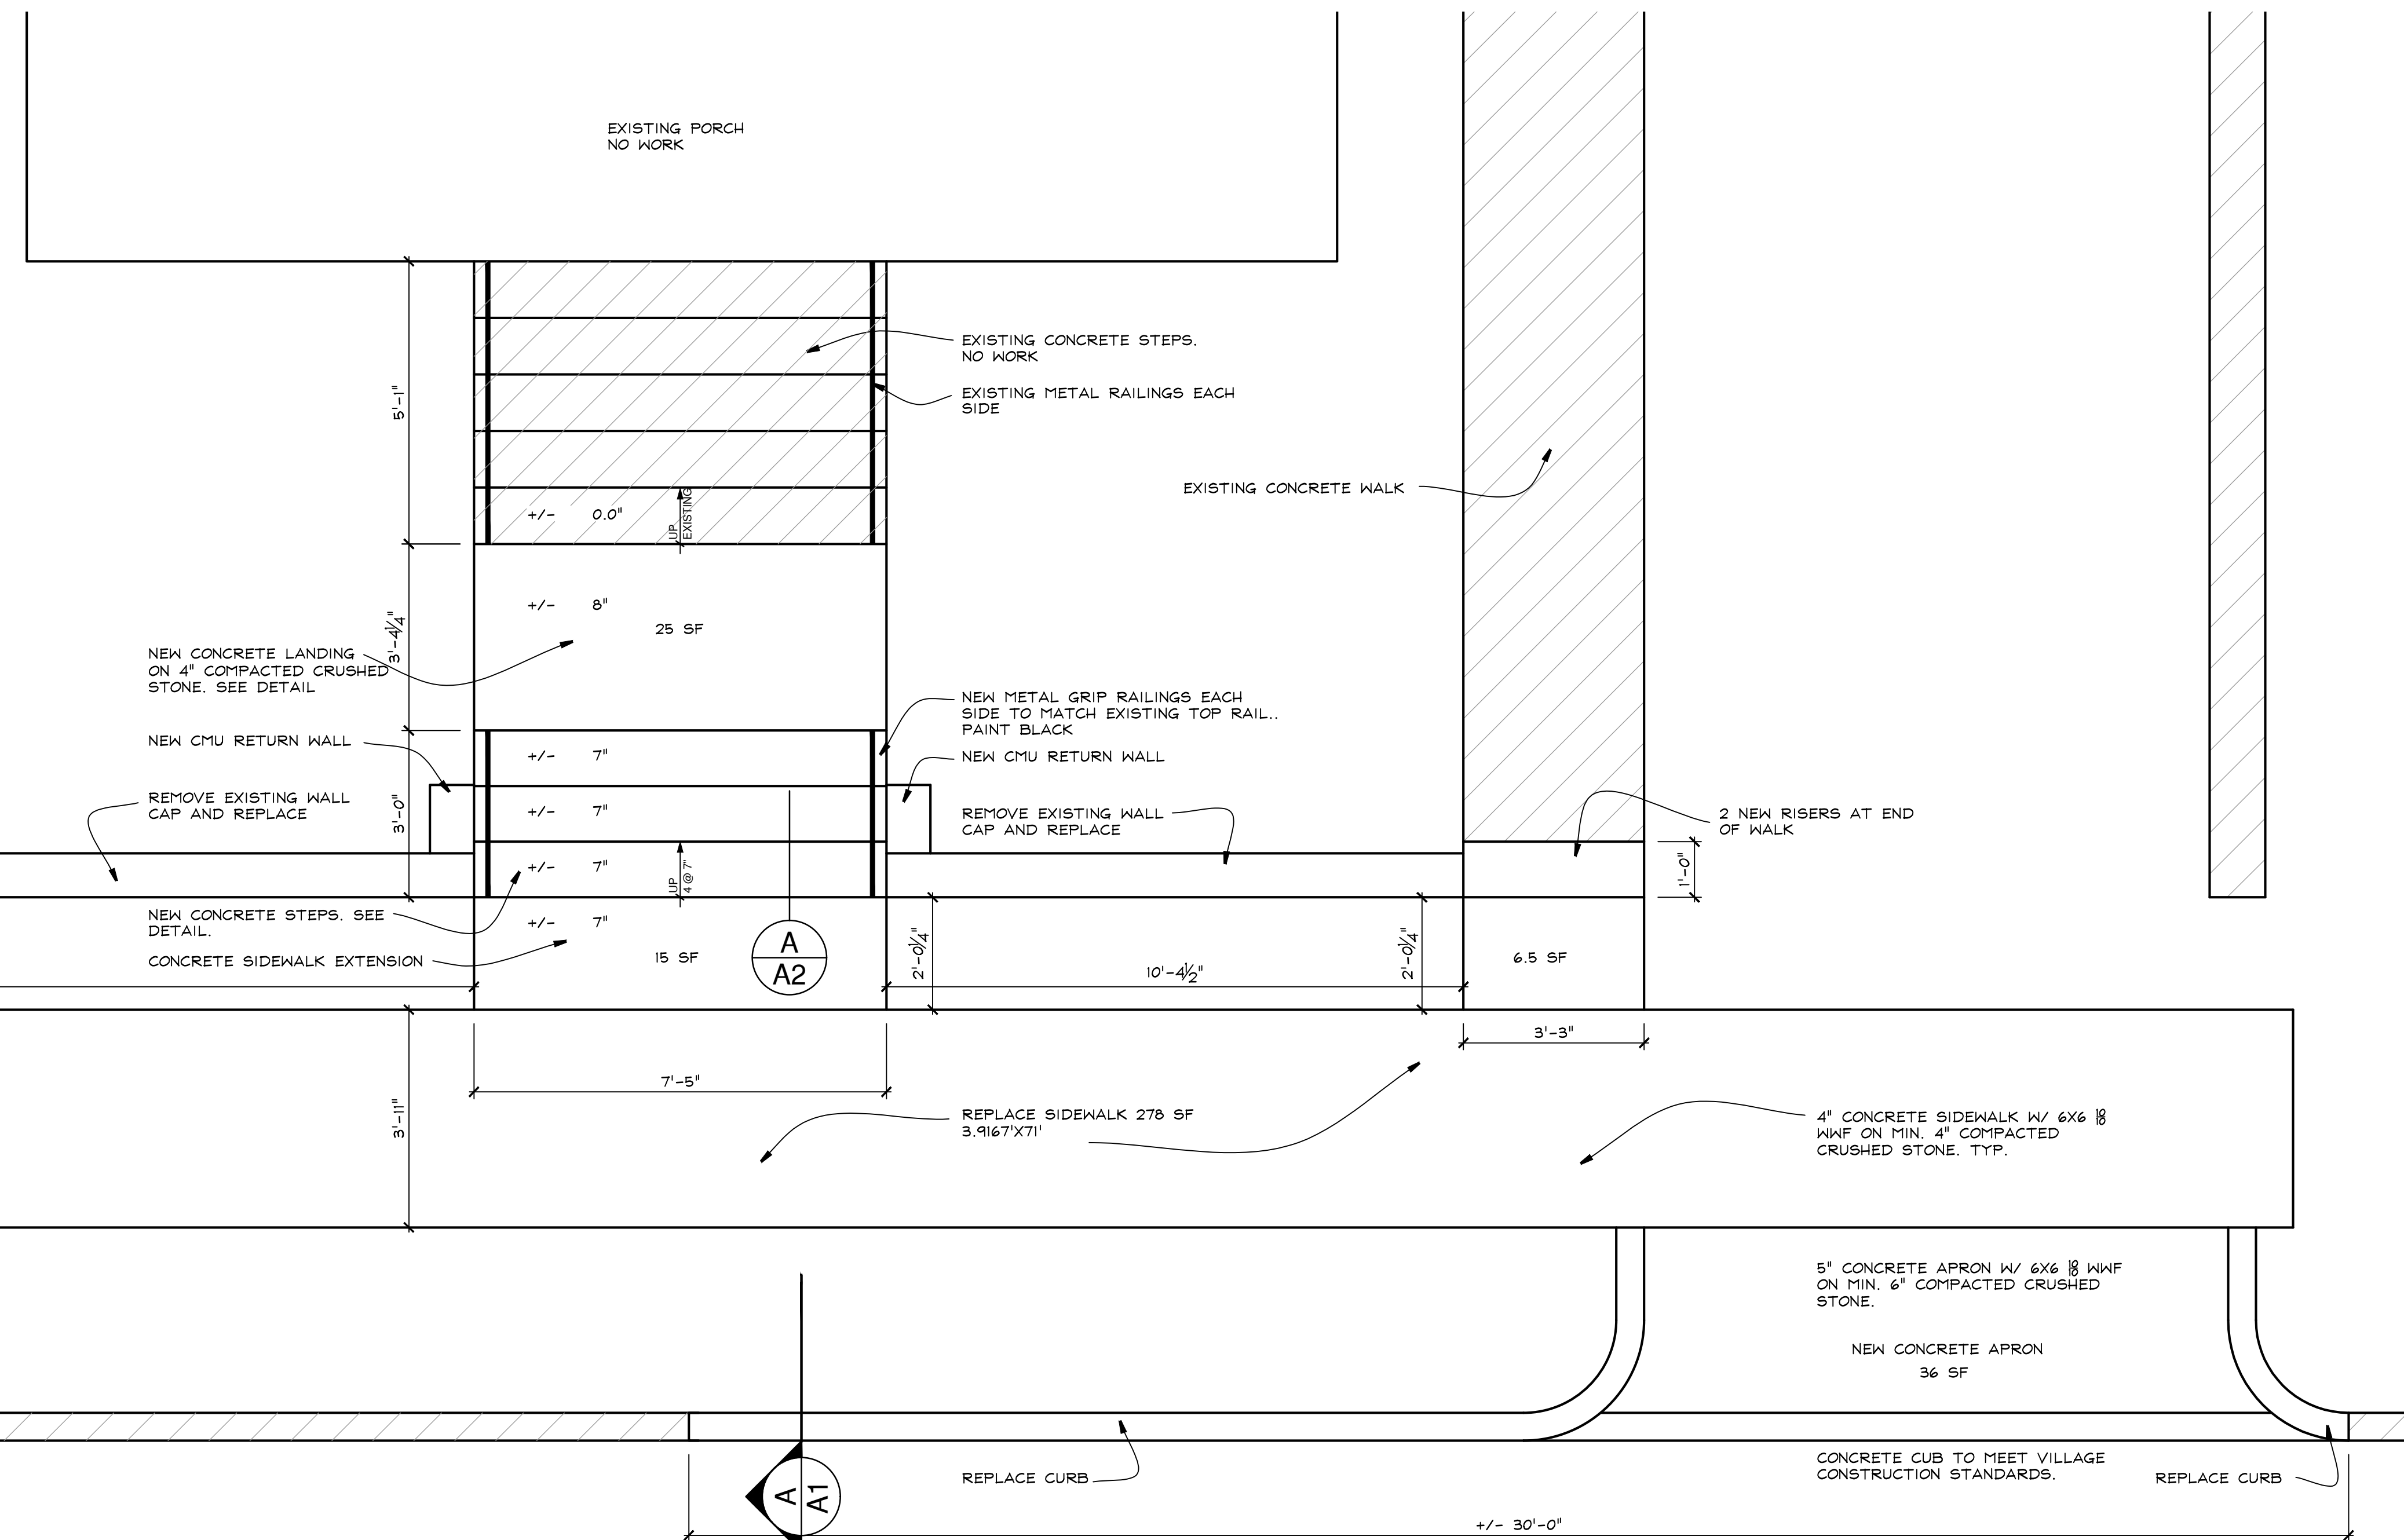

I
A1 NEW STEPS PLAN
1/2" = 1 FOOT

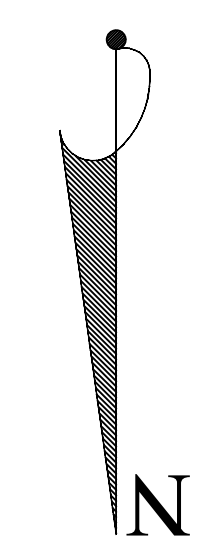

CONSTRUCTION LEGEND	
	NEW CONSTRUCTION
	EXISTING WALLS TO BE DEMOLISHED
	EXISTING MASONRY WALL
	EXISTING STUD WALL TO REMAIN
	SHEET NOTES CALL: SEE NOTES THIS SHEET
	HARDWIRED CARBON MONOXIDE DET.
	HARDWIRED SMOKE DETECTOR

**LEVESQUE
STEPS & WALK**
49 THIRD AVE.
NYACK, N.Y. 10960

KIER B. LEVESQUE, R.A.
ARCHITECT
49 THIRD AVENUE
NYACK, NEW YORK 10960
845-358-2359

**NEW STAIR AND WALK
PLAN**

SCALE AS SHOWN
DATE APRIL 23, 2021
JOB NO. 202138
REVISIONS: SHEET NO.

A-1

NY LICENSE # 15938