



A STEPS DETAIL
A2 3/4" = 1 FOOT

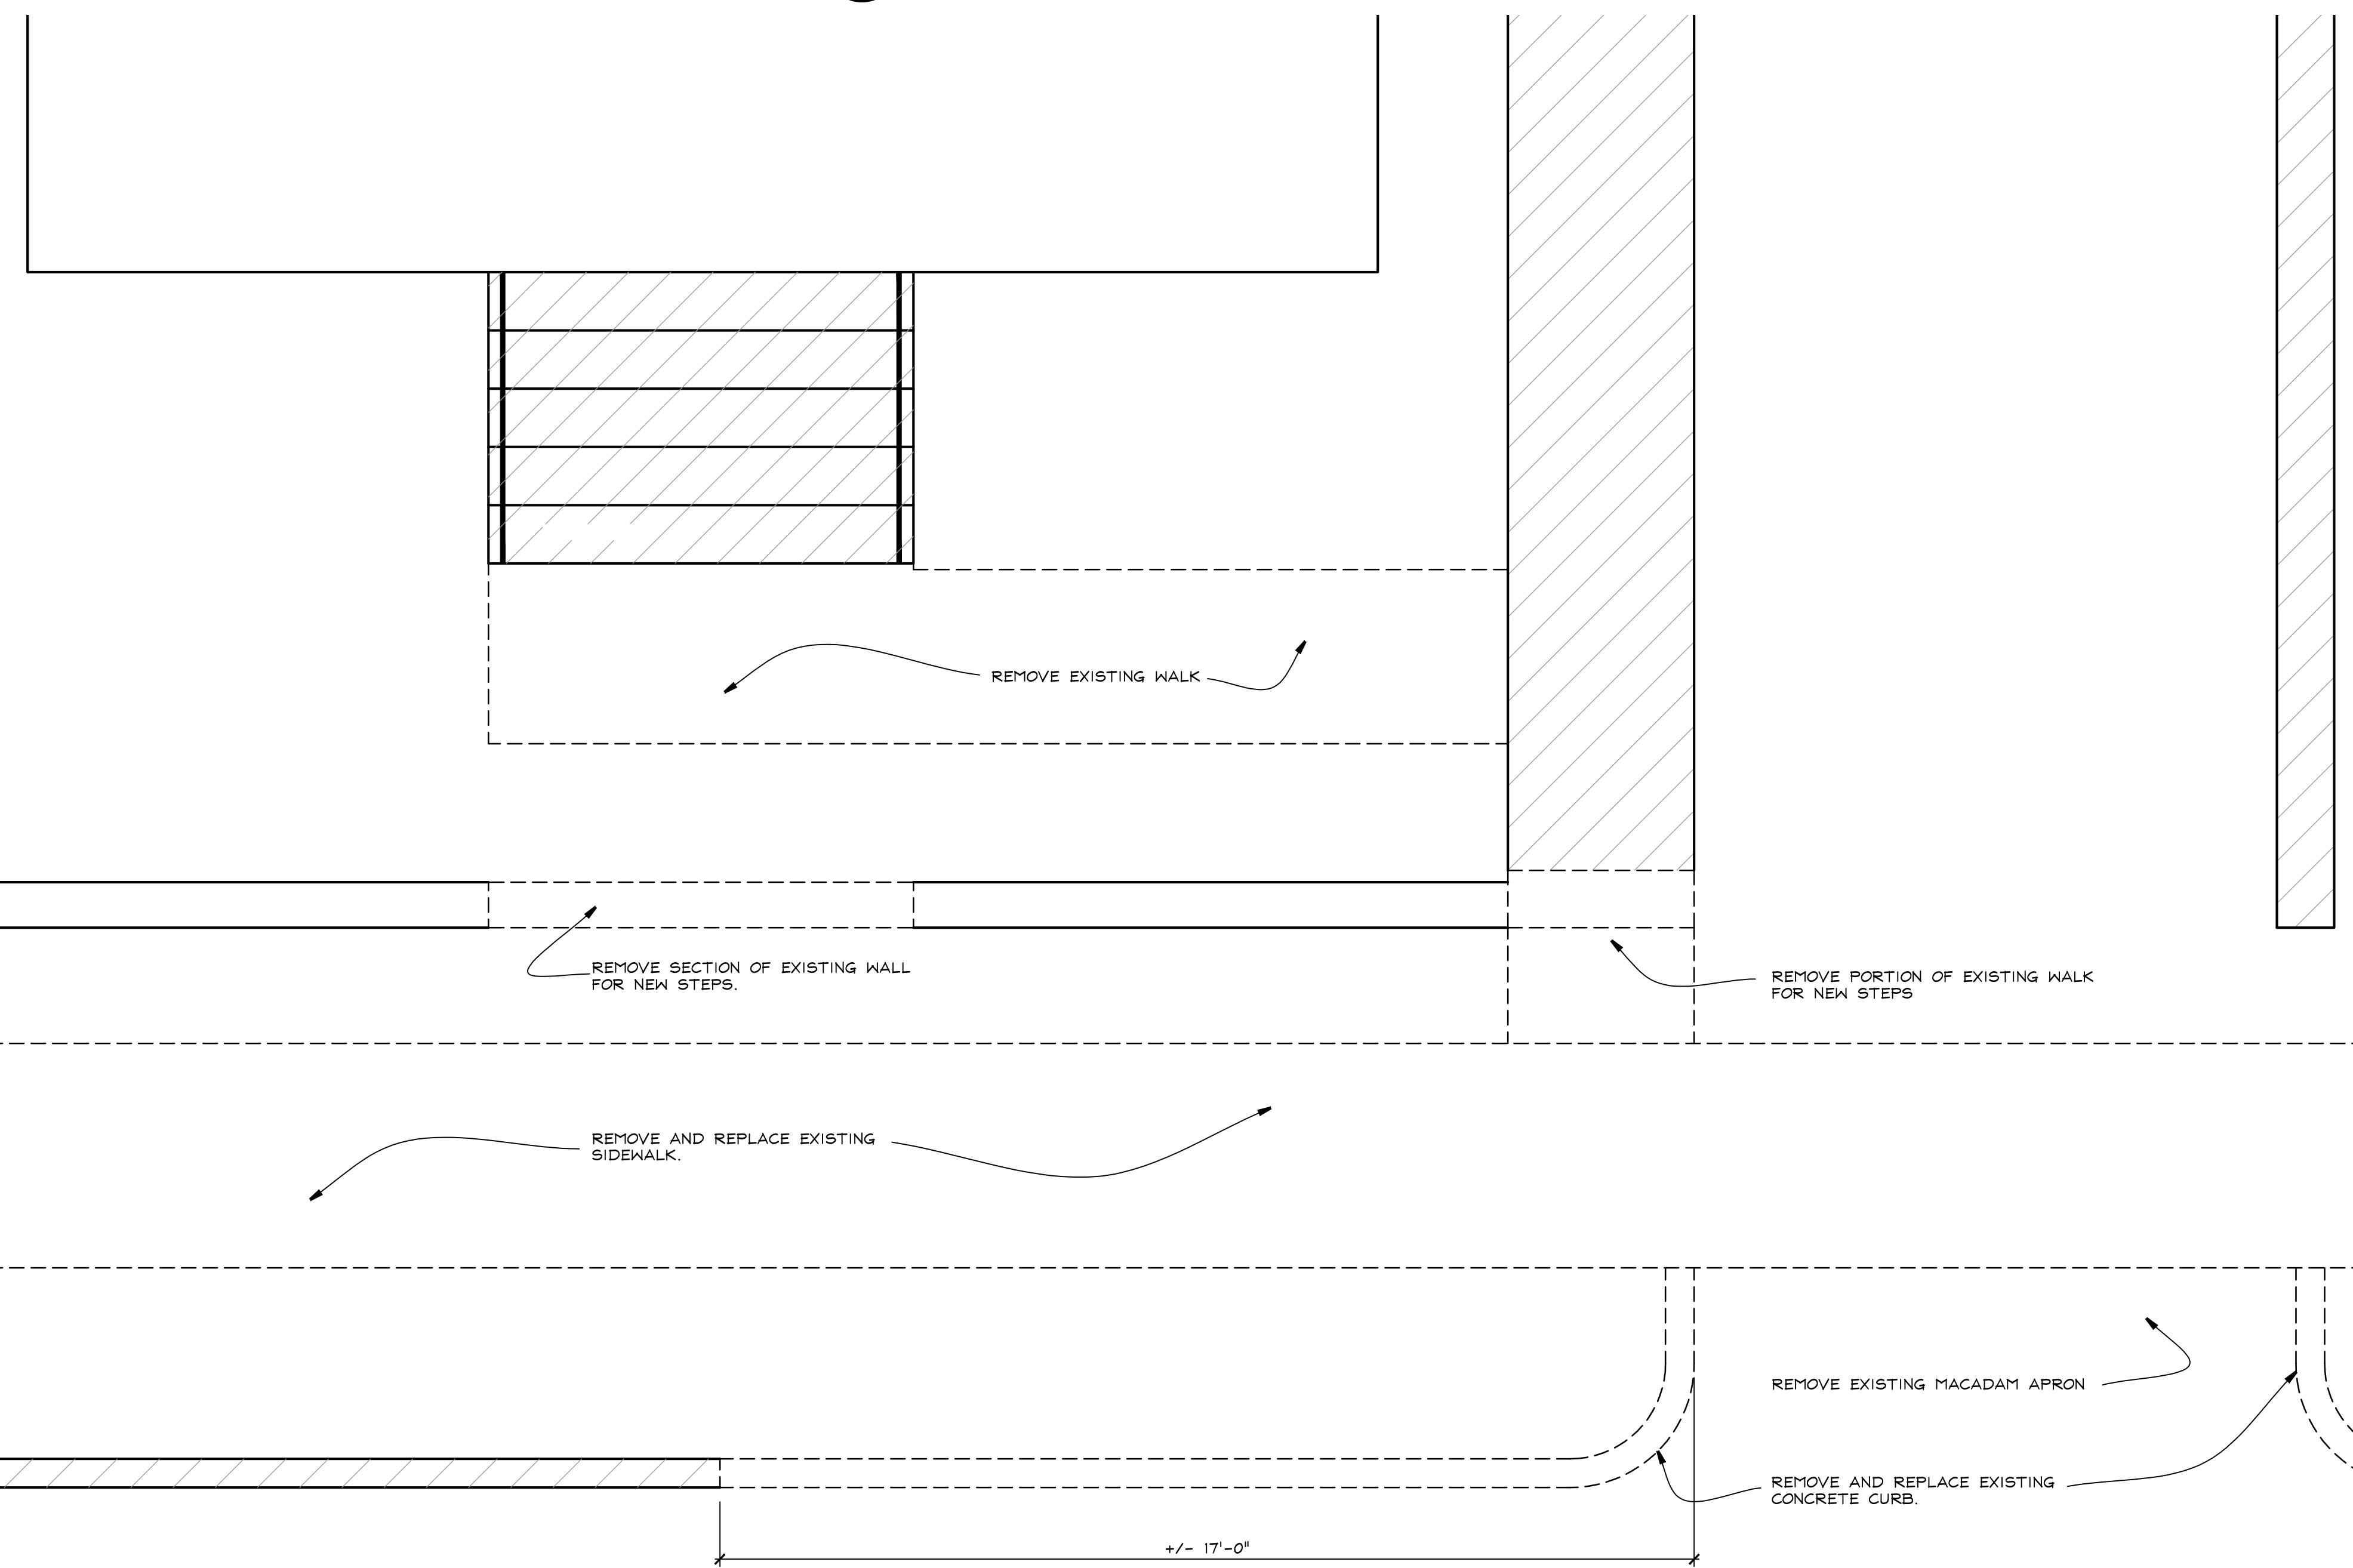

1 DEMOLITION PLAN
A2 1/2" = 1 FOOT

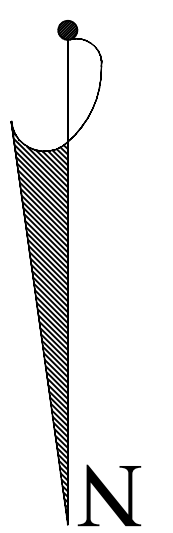

CONSTRUCTION LEGEND	
	NEW CONSTRUCTION
	EXISTING WALLS TO BE DEMOLISHED
	EXISTING MASONRY WALL
	EXISTING STUD WALL TO REMAIN
	SHEET NOTES CALL: SEE NOTES THIS SHEET
	HARDWIRED CARBON MONOXIDE DET.
	HARDWIRED SMOKE DETECTOR

**LEVESQUE
 STEPS & WALK
 49 THIRD AVE.
 NYACK, N.Y. 10960**

**KIER B. LEVESQUE, R.A.
 ARCHITECT
 49 THIRD AVENUE
 NYACK, NEW YORK 10960
 845-358-2359**

**STAIR DETAIL AND
 DEMO PLAN**

SCALE AS SHOWN
 DATE APRIL 23, 2021
 JOB NO. 202138
 REVISIONS: SHEET NO.

A-2

NY LICENSE # 15938