



ARCHITECT

pds


Pomaro Design Studio Architecture, PLLC
Michael A. Pomaro, Architect
19 First Street
Newburgh, NY 12550
33 Irving Place | Eighth Floor
New York, NY 10003
New York License No.: 019680
Telephone: 845.561.0446
Facsimile: 845.561.0446
pds@HealthCareDesign.com
www.healthcaredesign.com

ISSUED DOCUMENTS:

No.	Date:	Description:

SEAL

IT IS A VIOLATION OF THE LAW FOR ANY PERSON, UNLESS ACTING UNDER THE DIRECTION OF A LICENSED ARCHITECT, TO ALTER THIS DOCUMENT IN ANY WAY. IF ALTERED, THE ALTERING ARCHITECT SHALL AFFIX HIS SEAL AND THE NOTATION "ALTERED BY" FOLLOWED BY HIS SIGNATURE AND THE DATE OF SUCH ALTERATION, AND A SPECIFIC DESCRIPTION OF THE ALTERATION.

 

DRAWING TITLE:


PROPOSED LOCATION
OF SURFACE PARKING
LOT

PROJECT NUMBER

DATE
03/18/20

SCALE
AS NOTED

DRAWING NUMBER

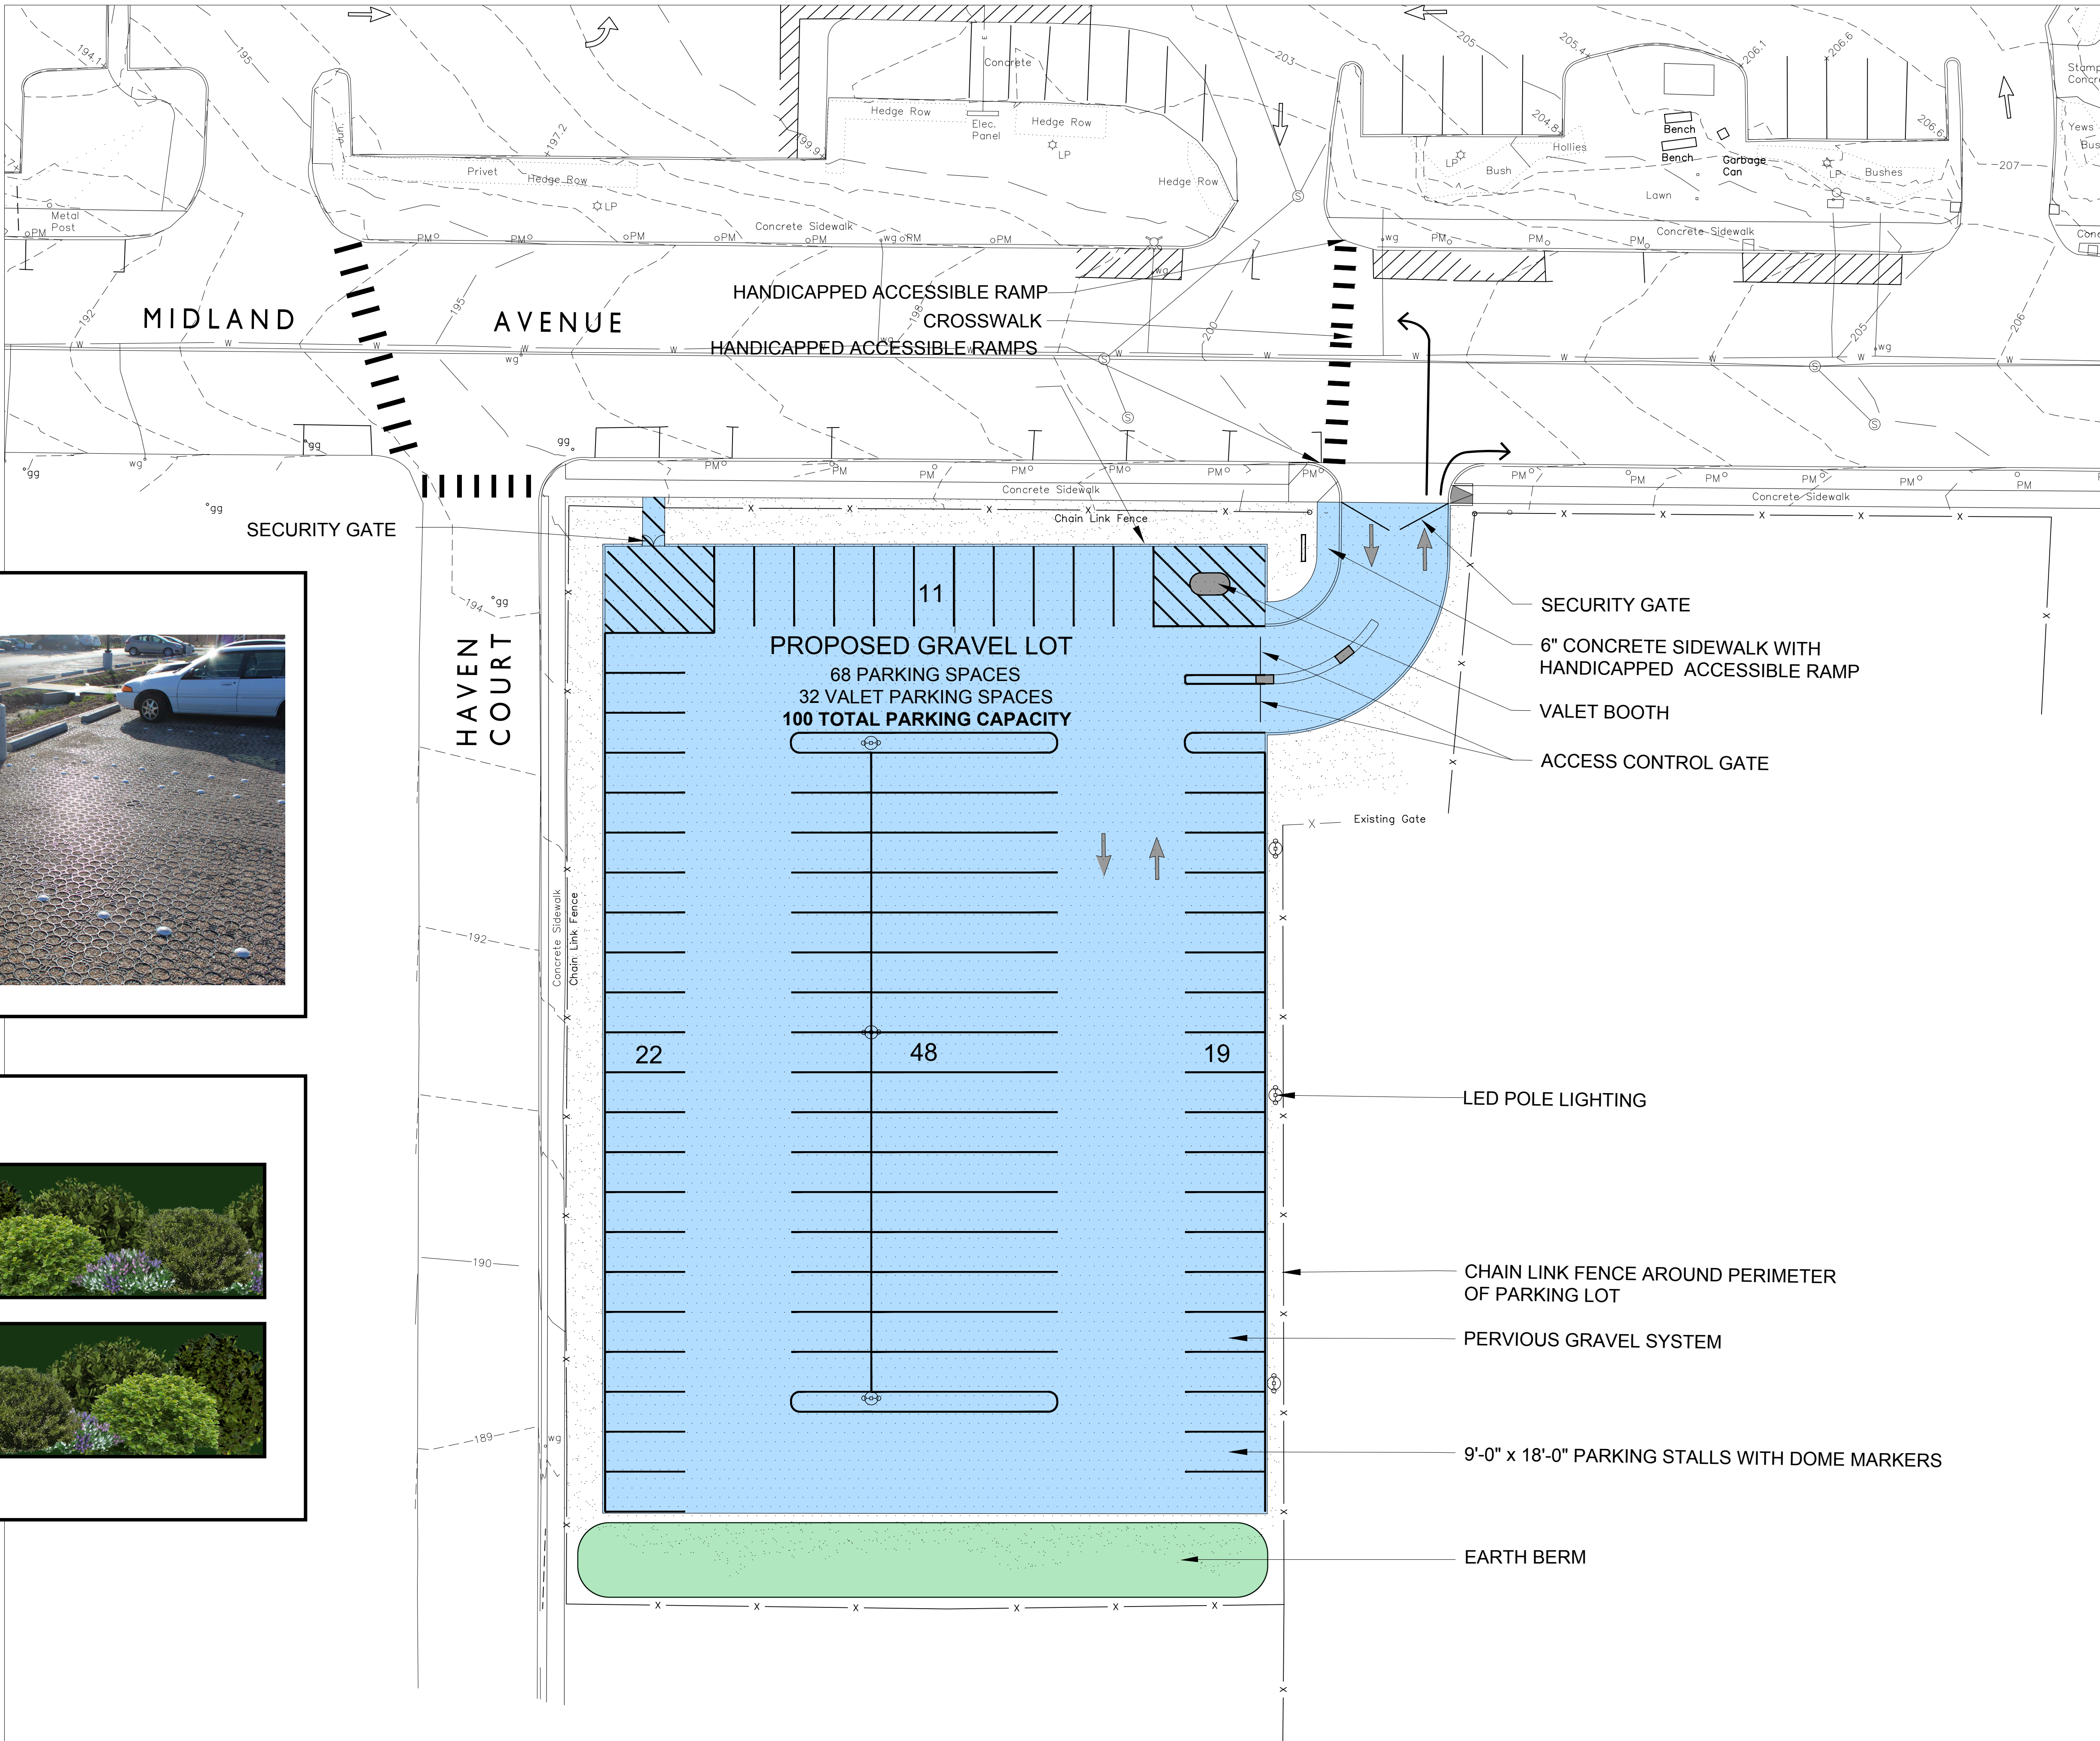

GRAVEL SYSTEM



FENCE

