

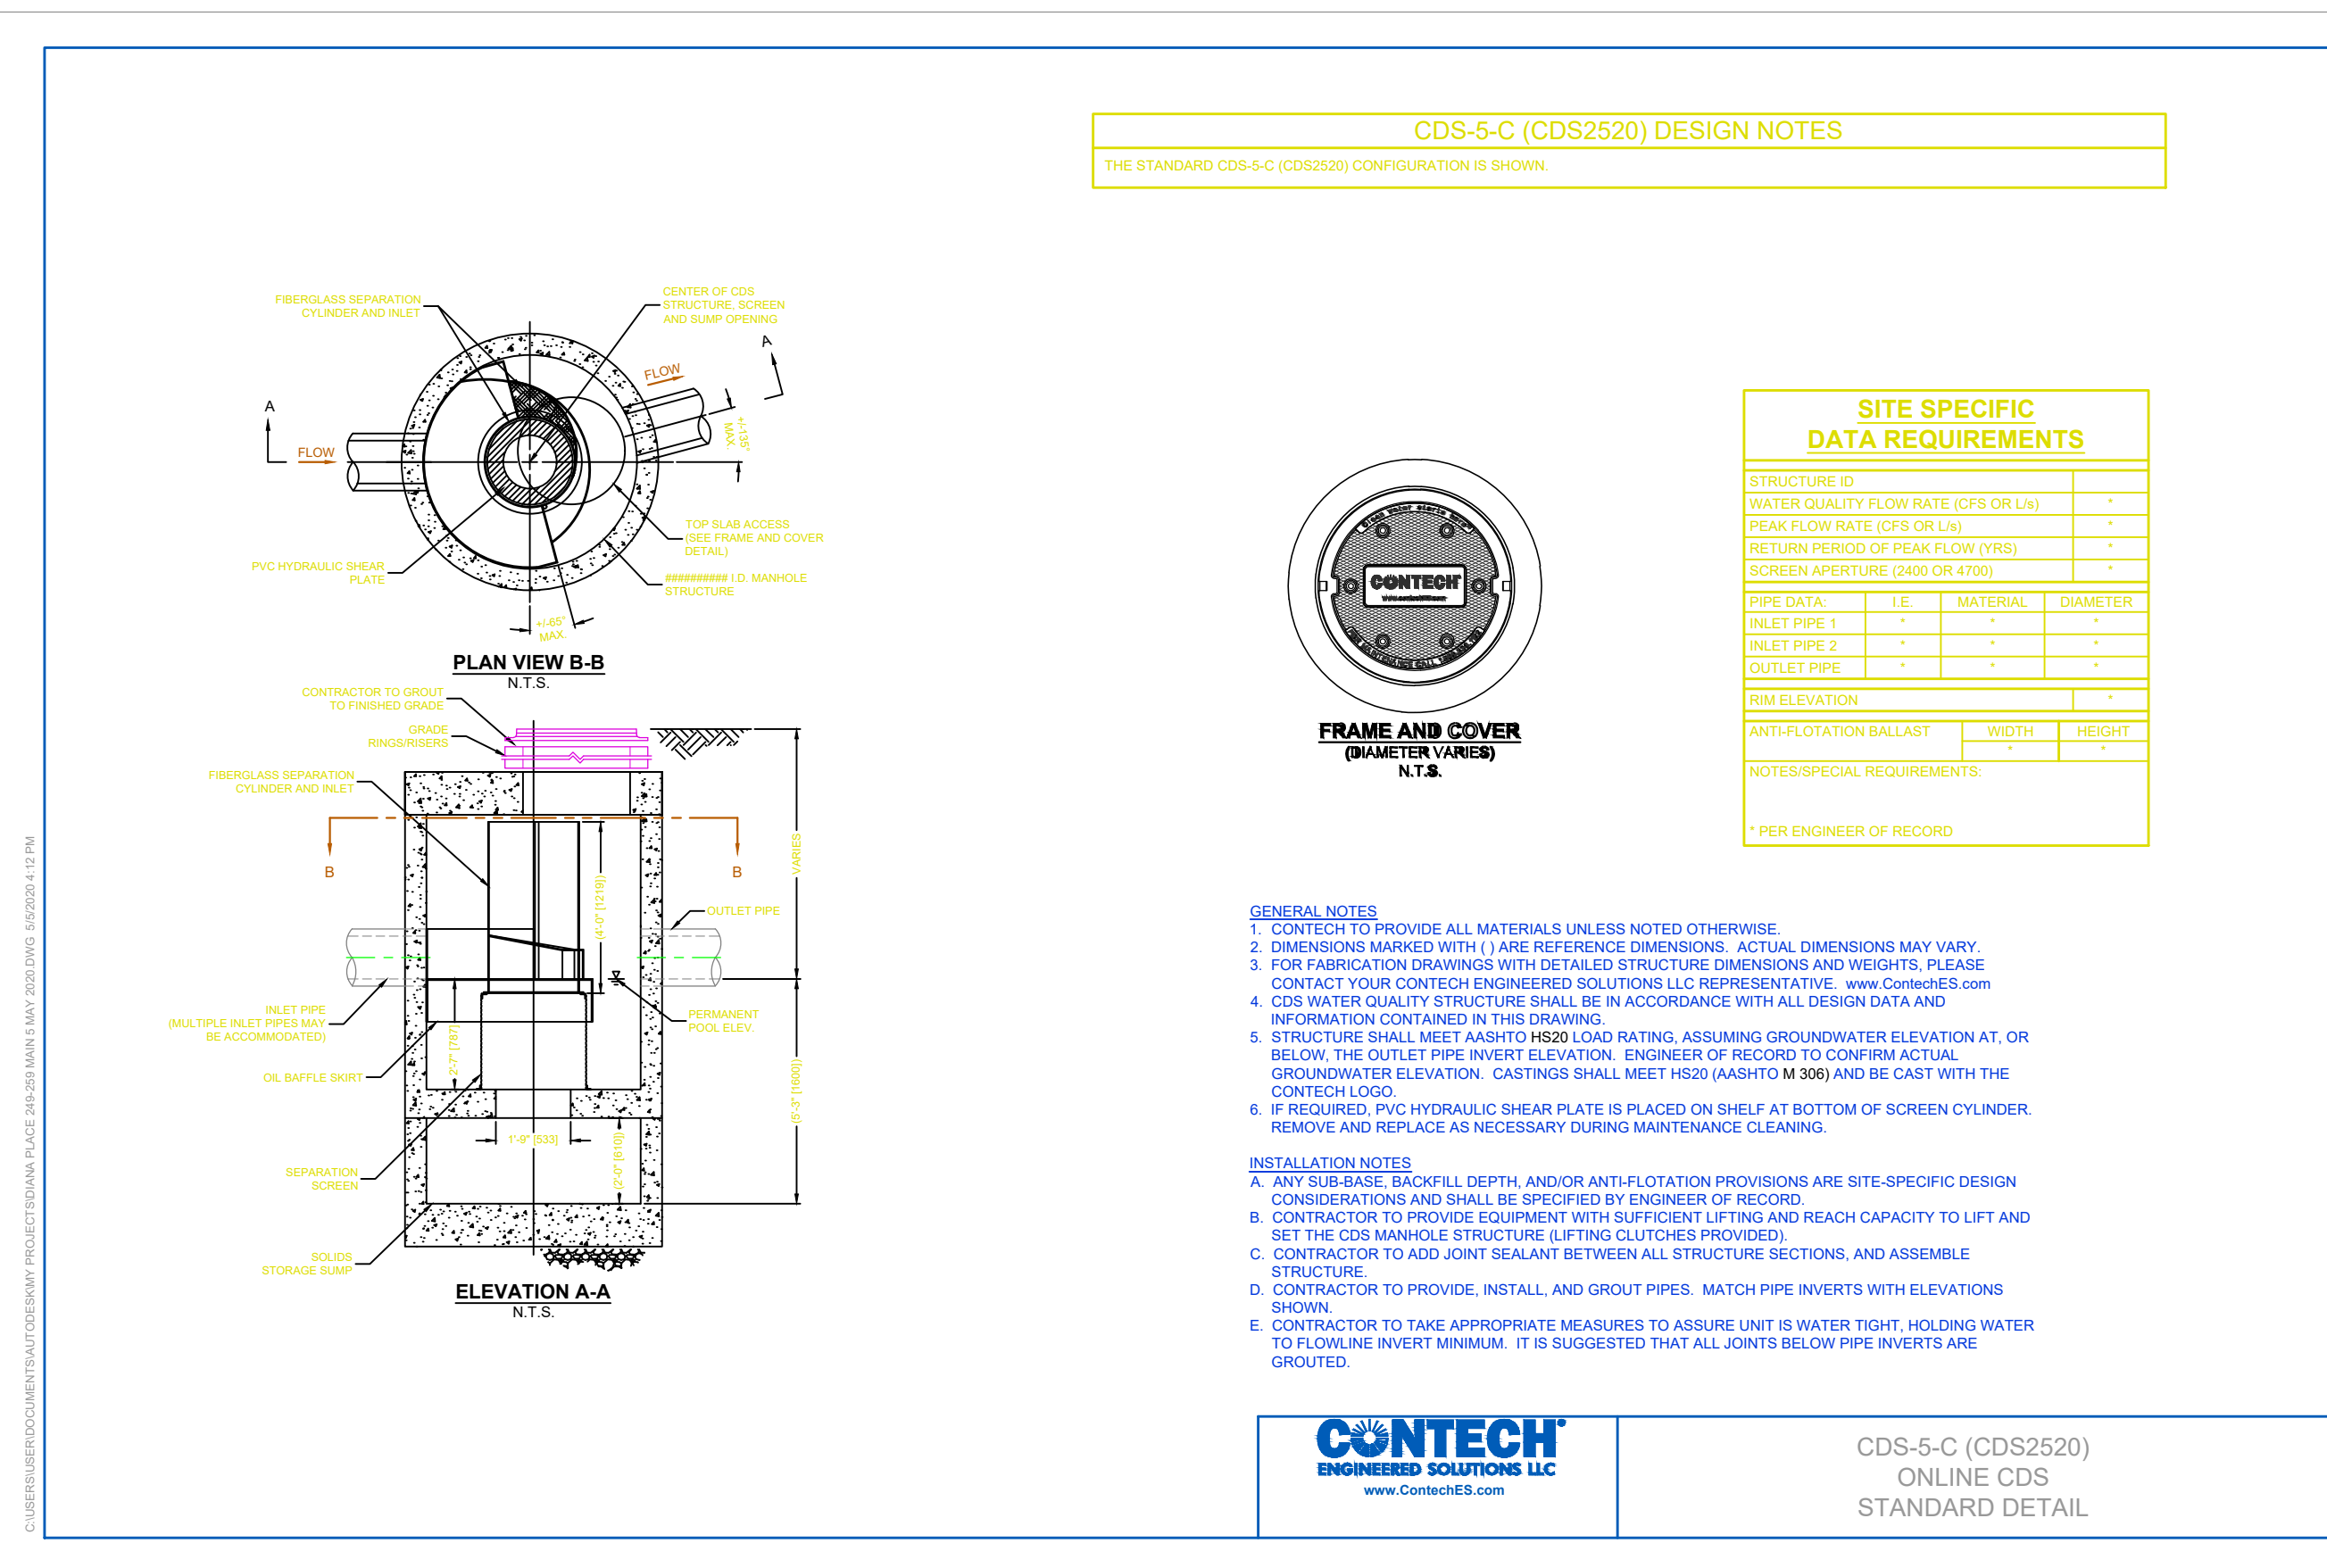
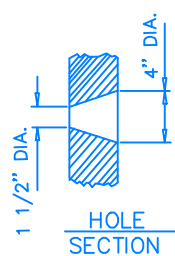



DETENTION BASIN DRYWELL ^{NTS}
HEAVY DUTY TO
ACCOMMODATE VEHICLE
LOADS

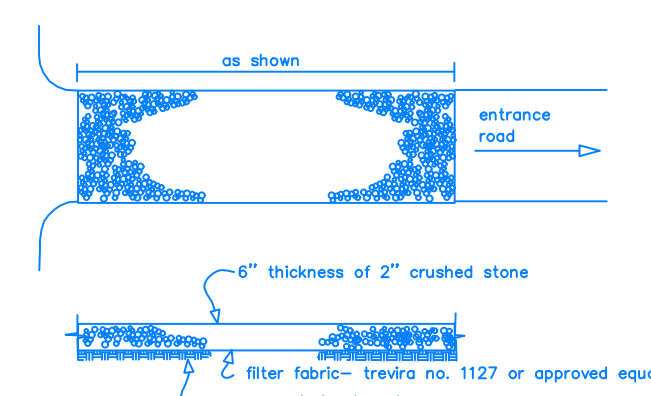


PRE-TREATMENT AND DIVERSION STRUCTURE
NOT TO SCALE

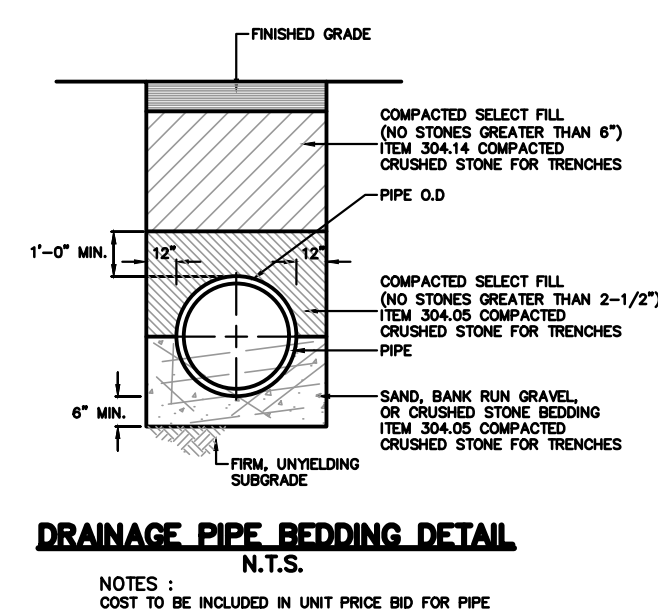

STABILIZED CONSTRUCTION ENTRANCE – WHEEL CLEANING BLANKET
n.t.s.

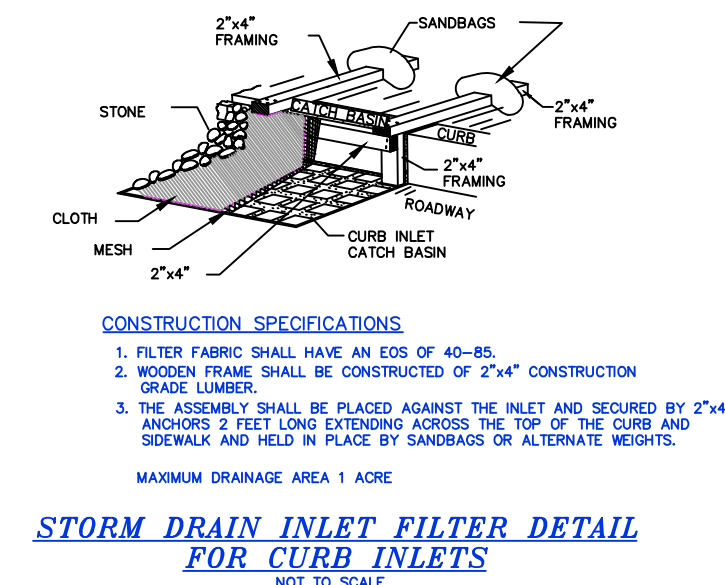


STORM DRAIN INLET FILTER DETAIL
FOR CURB INLETS
NOT TO SCALE

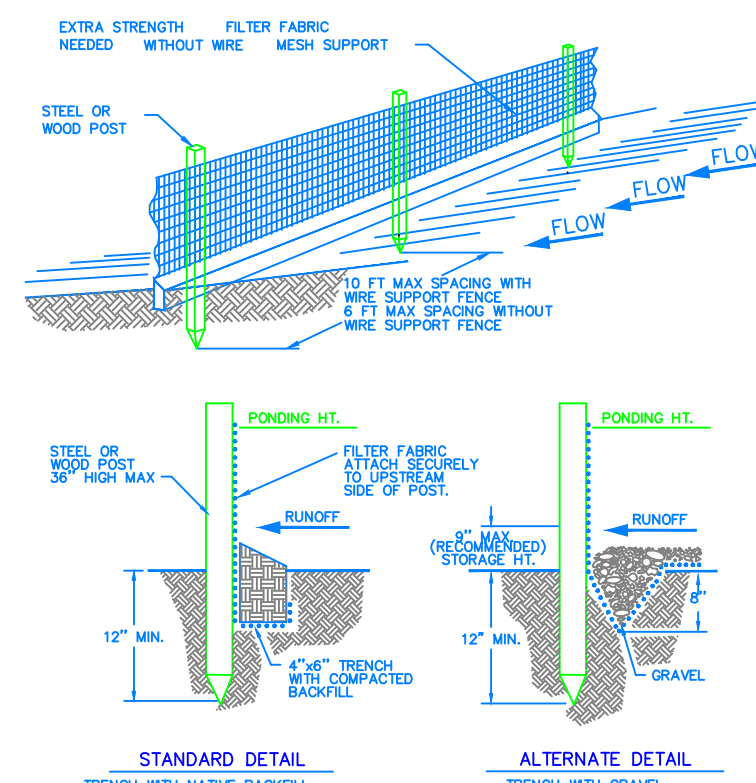

NOTE:

1. INSPECT AND REPAIR FENCE AFTER EACH STORM EVENT AND REMOVE SEDIMENT WHEN NECESSARY.
2. REMOVED SEDIMENT SHALL BE DEPOSITED TO AN AREA THAT WILL NOT CONTRIBUTE SEDIMENT OFF-SITE AND CAN BE PERMANENTLY STABILIZED.
3. SILT FENCE SHALL BE PLACED ON SLOPE CONTOURS TO MAXIMIZE POUNDING EFFICIENCY.


SILT FENCE
n.t.s.

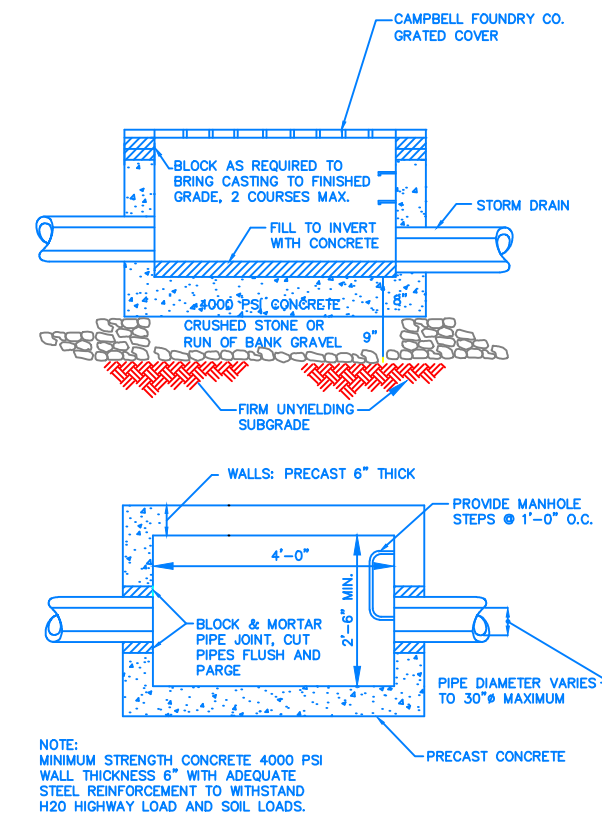


NOTE:
MINIMUM STRENGTH CONCRETE 4000 PSI
WALL THICKNESS 8" WITH ADEQUATE
STEEL REINFORCEMENT TO WITHSTAND
H20 HIGHWAY LOAD AND SOIL LOADS.

CATCH BASIN DETAIL


n.t.s.

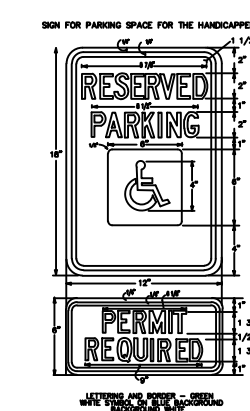


HANDICAP
PARKING SIGN
NOT TO SCALE

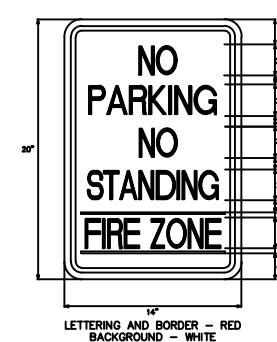

NO PARKING/NO
STANDING SIGN
NOT TO SCALE

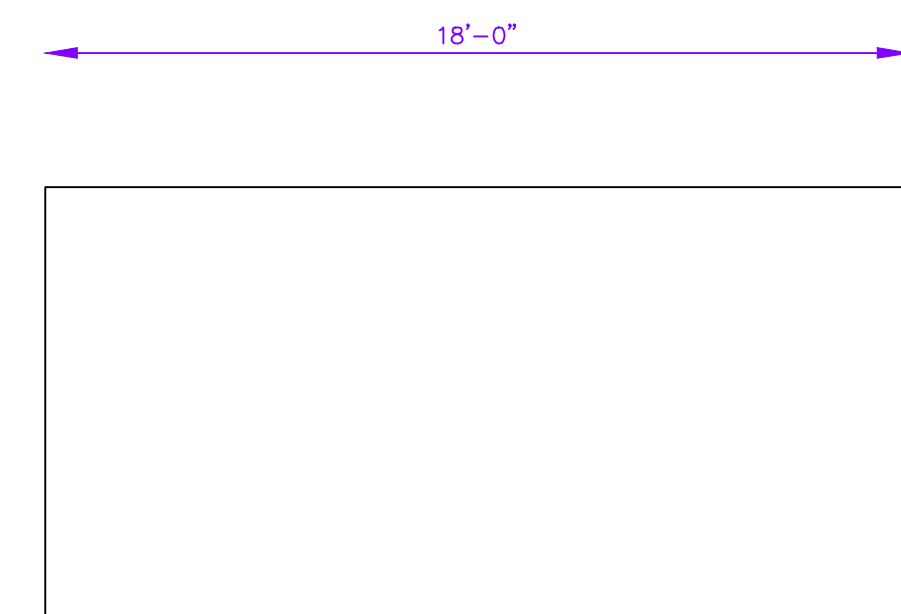

DIMENSIONS TYPICAL PARKING SPACE
 $\frac{1}{4}" = 1'-0"$

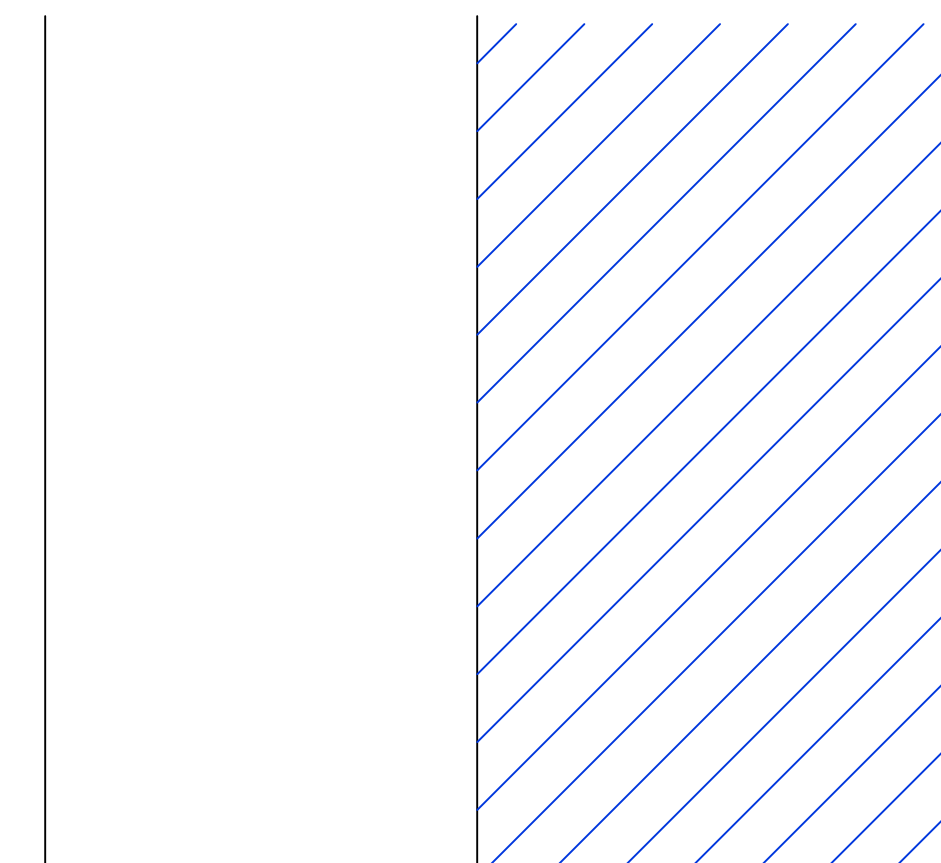

HANDICAP PARKING SPACE DETAIL

9'-0" 10'-0"

1/4" = 1'-0"

DO NOT SCALE PRINTS

NOTES
PLANTING DIAGRAM
DETAILS

BART M. RODI — ENGINEER
RESIDENTIAL & COMMERCIAL
234 SOUTH GRANT AVE
CONGRERS, NEW YORK 10920
(845) 268-6663

NYS LIC #070545

SCALE: AS NOTED

SHEET: SP-5

DIANA PLACE
249-259 MAIN STREET
NYACK, NEW YORK 10960

DATE: _____

DATE:
15 APR
5 MAY

DATE:
18 JULY 2017
10 JUNE 2019
11 JUNE 2019
12 MARCH 2020
16 MARCH 2020
17 MARCH 2020

NOTED
SP-5