



MAIN STREET	
PLAN LINE OF SIGHT	
VILLAGE OF NYACK, TOWN OF ORANGETOWN ROCKLAND COUNTY, STATE OF NEW YORK	
JAY A. GREENWELL, PLS SURVEYING — LAND PLANNING 85 LAFAYETTE AVENUE, SUFFERN, NEW YORK, 10901 845-357-0830 FAX 845-357-0756	
DATE	REVISIONS
21712	FILE
1" = 30'	21712 MAIN ST LOS PLAN
4/12/19	SCALE
JOB NO.	DATE
21712	4/12/19

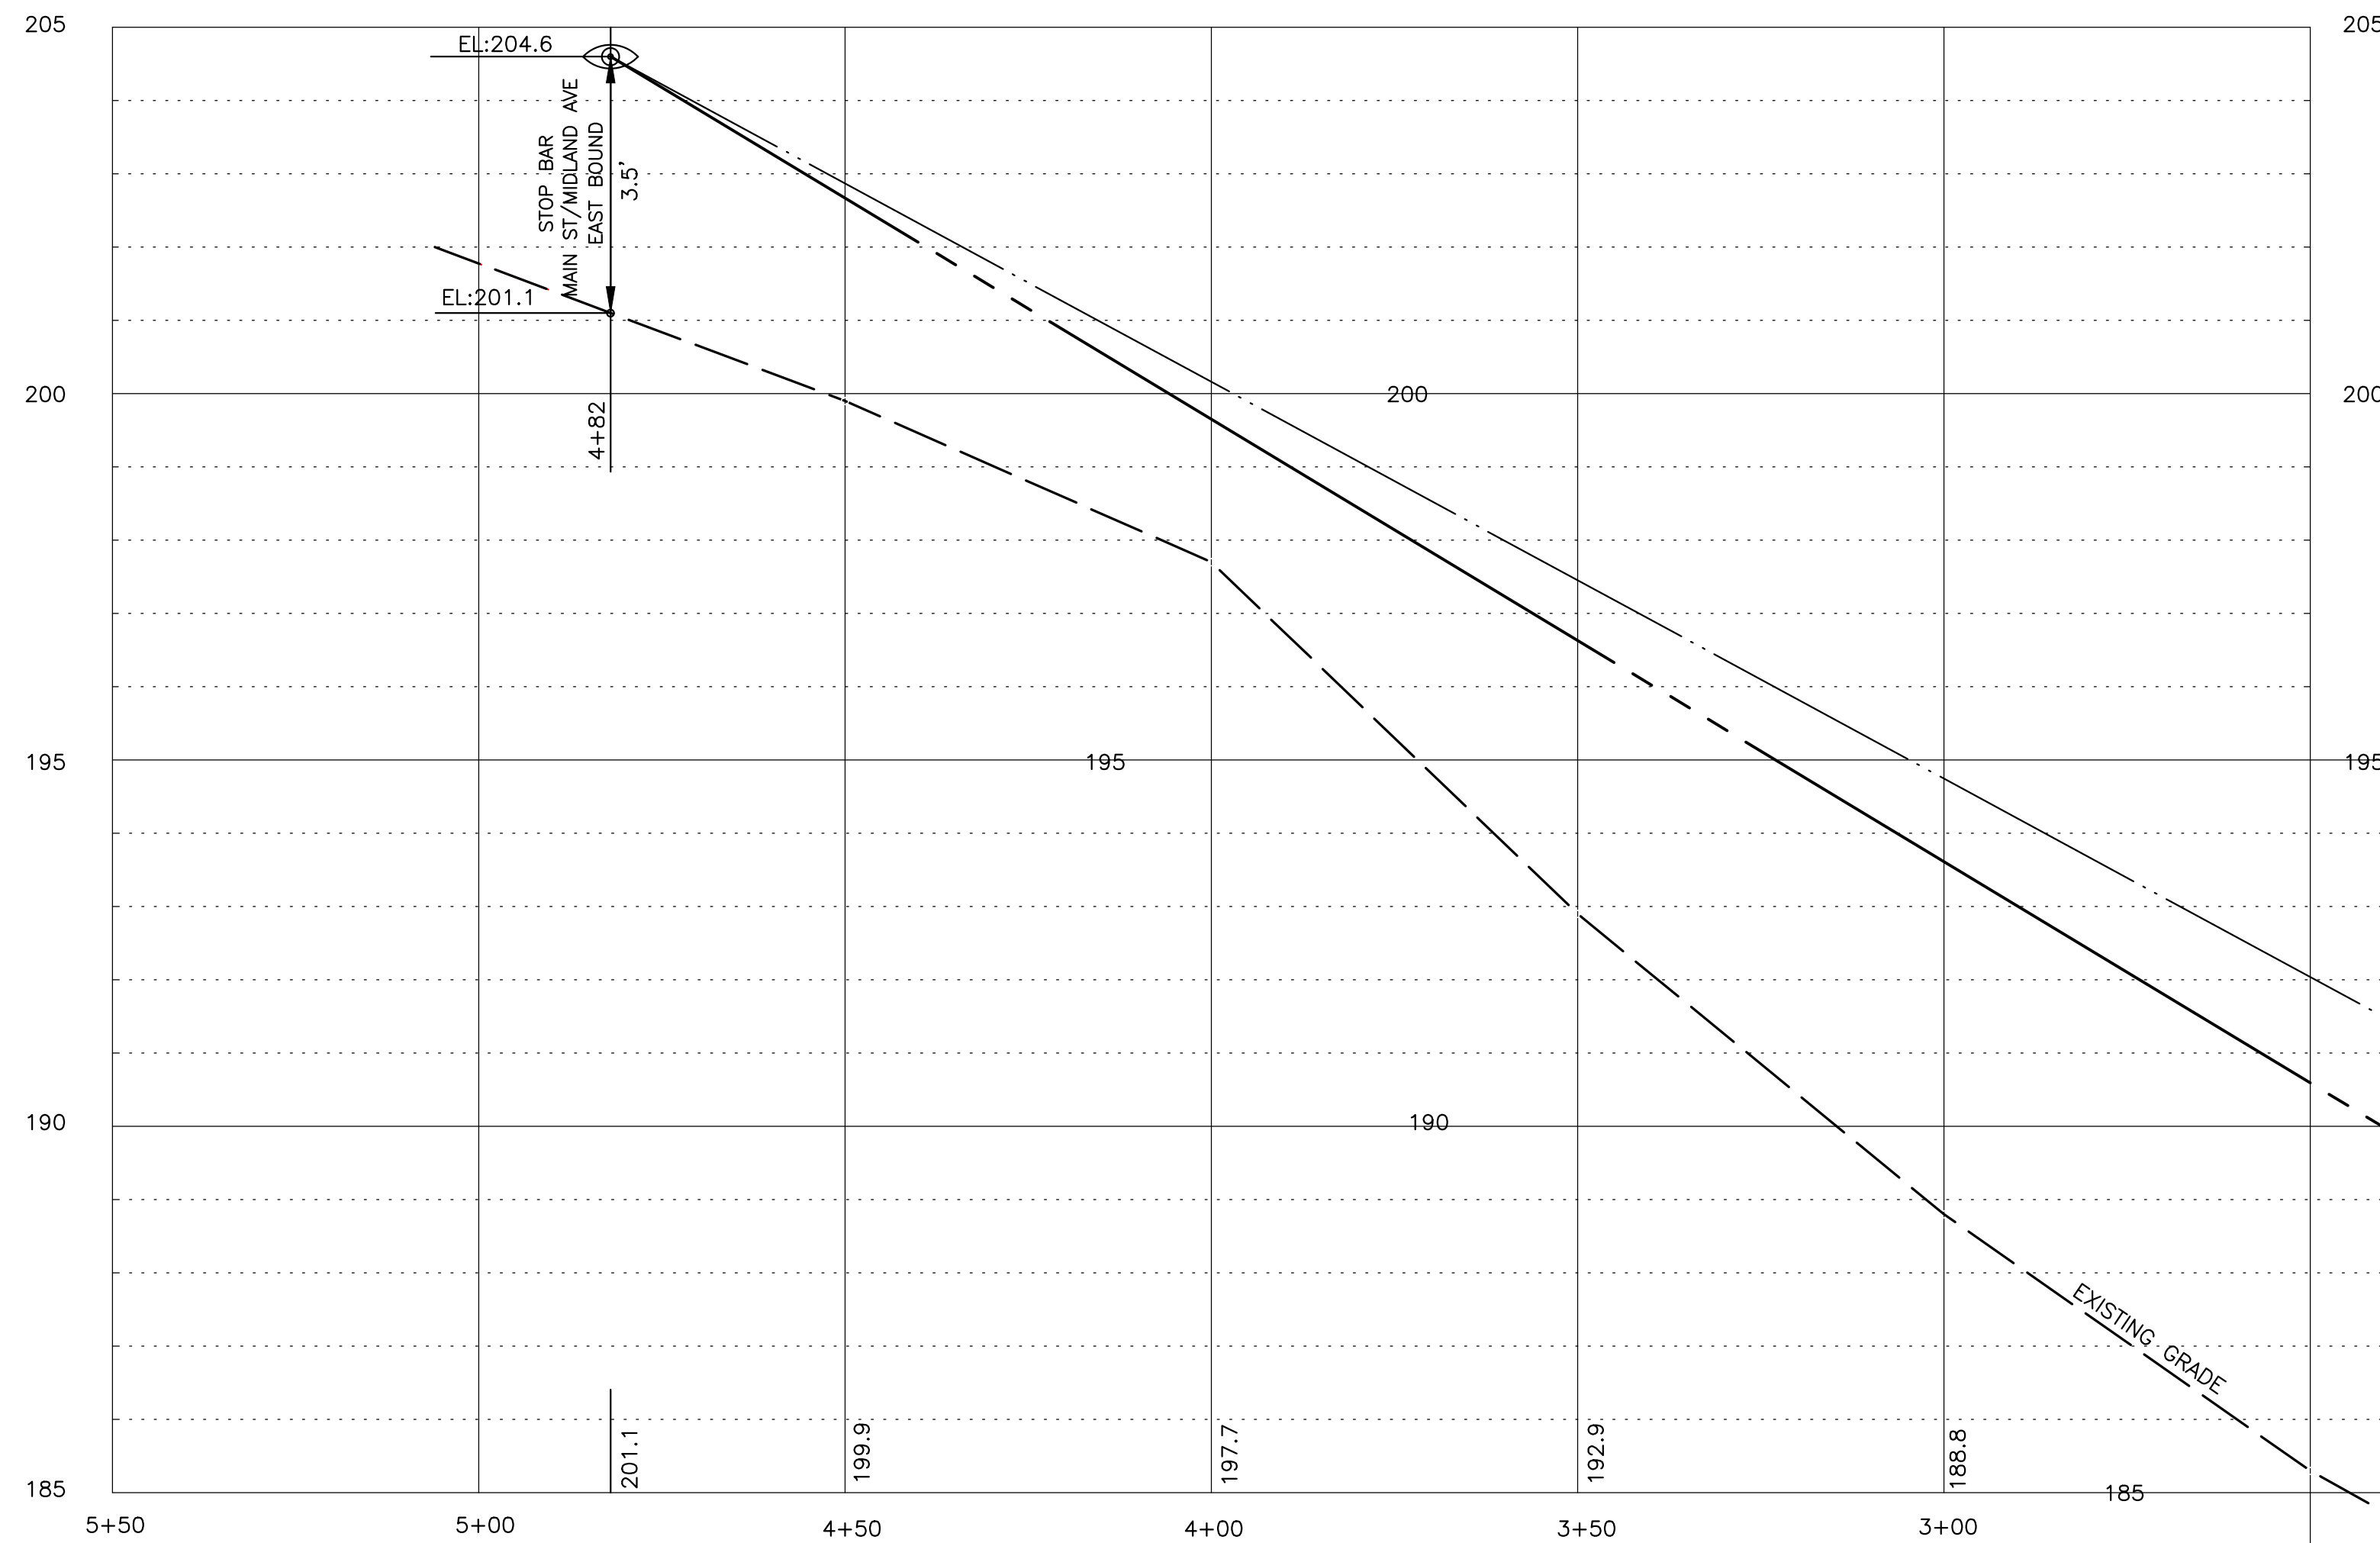


PROFILE OF SIGHT LINE
DIANNE PLACE CL DRIVEWAY
TO MAIN STREET/MIDLAND AVE


SCALE HORIZ: 1"=20'
VERT: 1"=5'

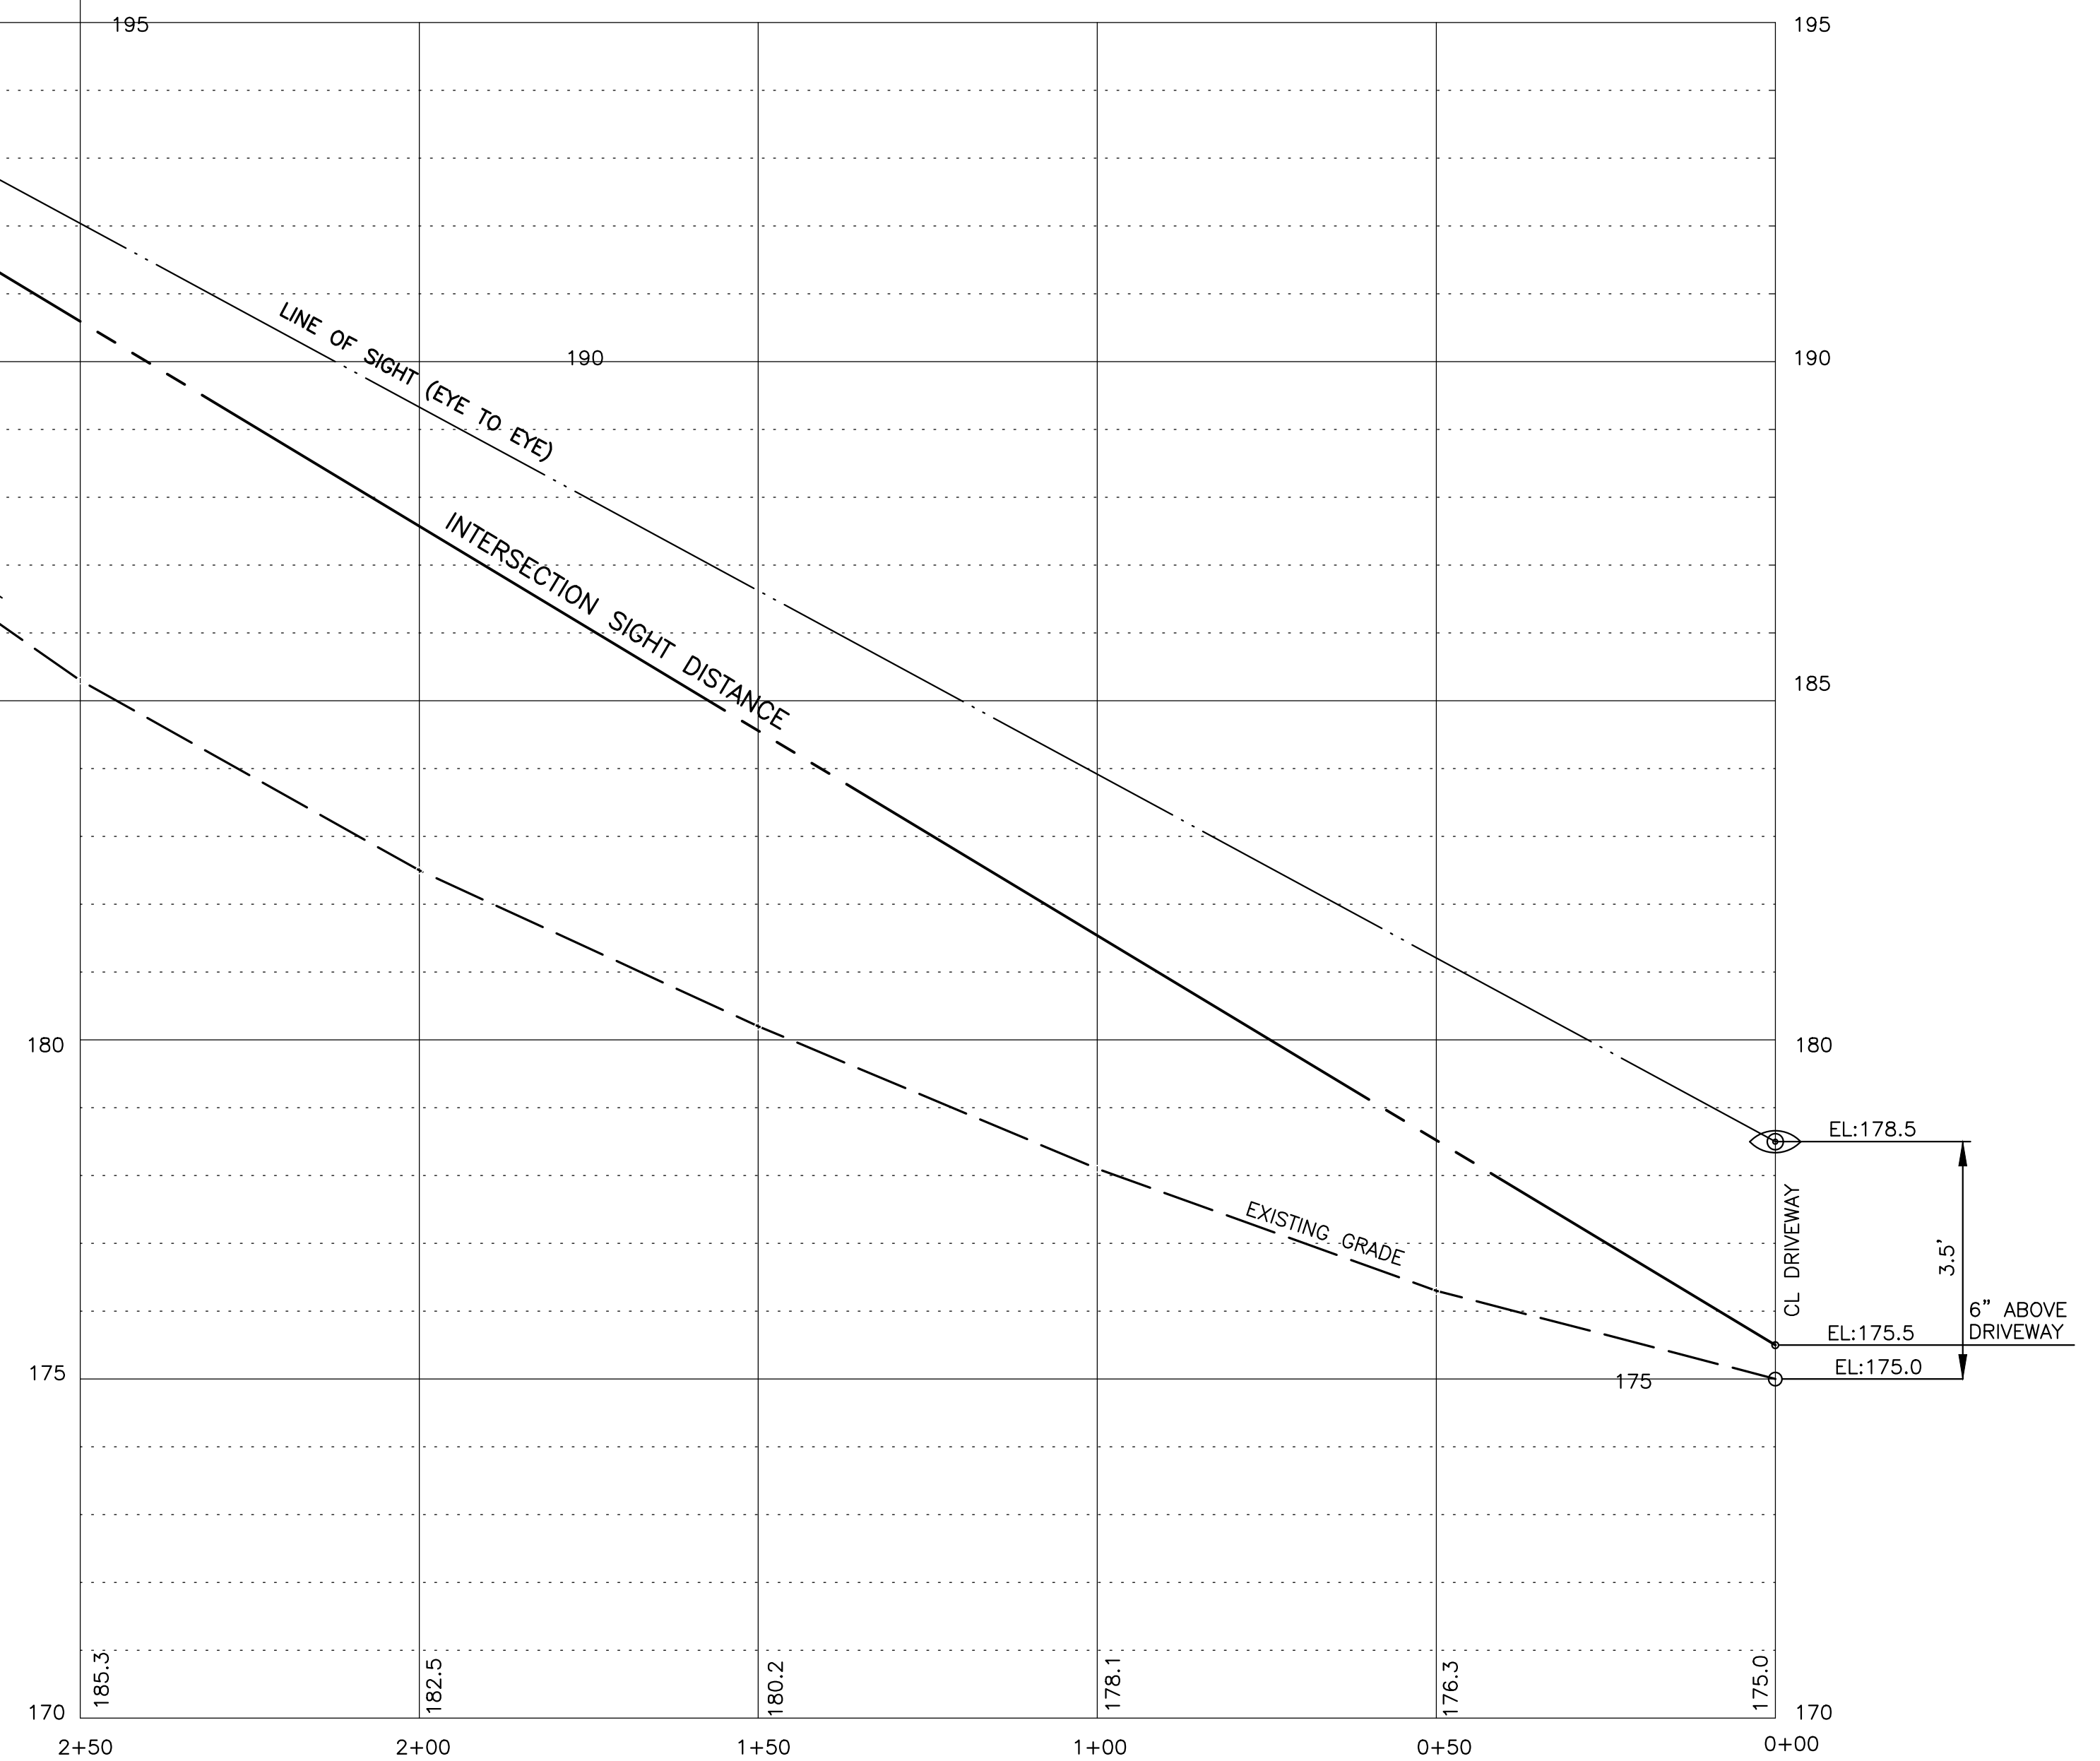

DIANE PLACE			
SIGHT LINE PROFILE			
VILLAGE OF NYACK, TOWN OF ORANGETOWN		DATE	REVISIONS
ROCKLAND COUNTY, STATE OF NEW YORK		FILE	
		21712 MAIN PRO WEST	
		SCALE	
		AS SHOWN	
		DATE	
		4-12-19	
		JOB NO.	
		21712	

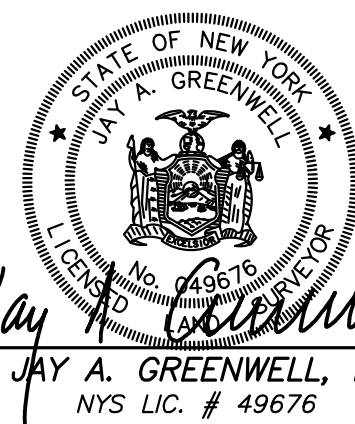

JAY A. GREENWELL, PLS
NYS LIC. # 49676

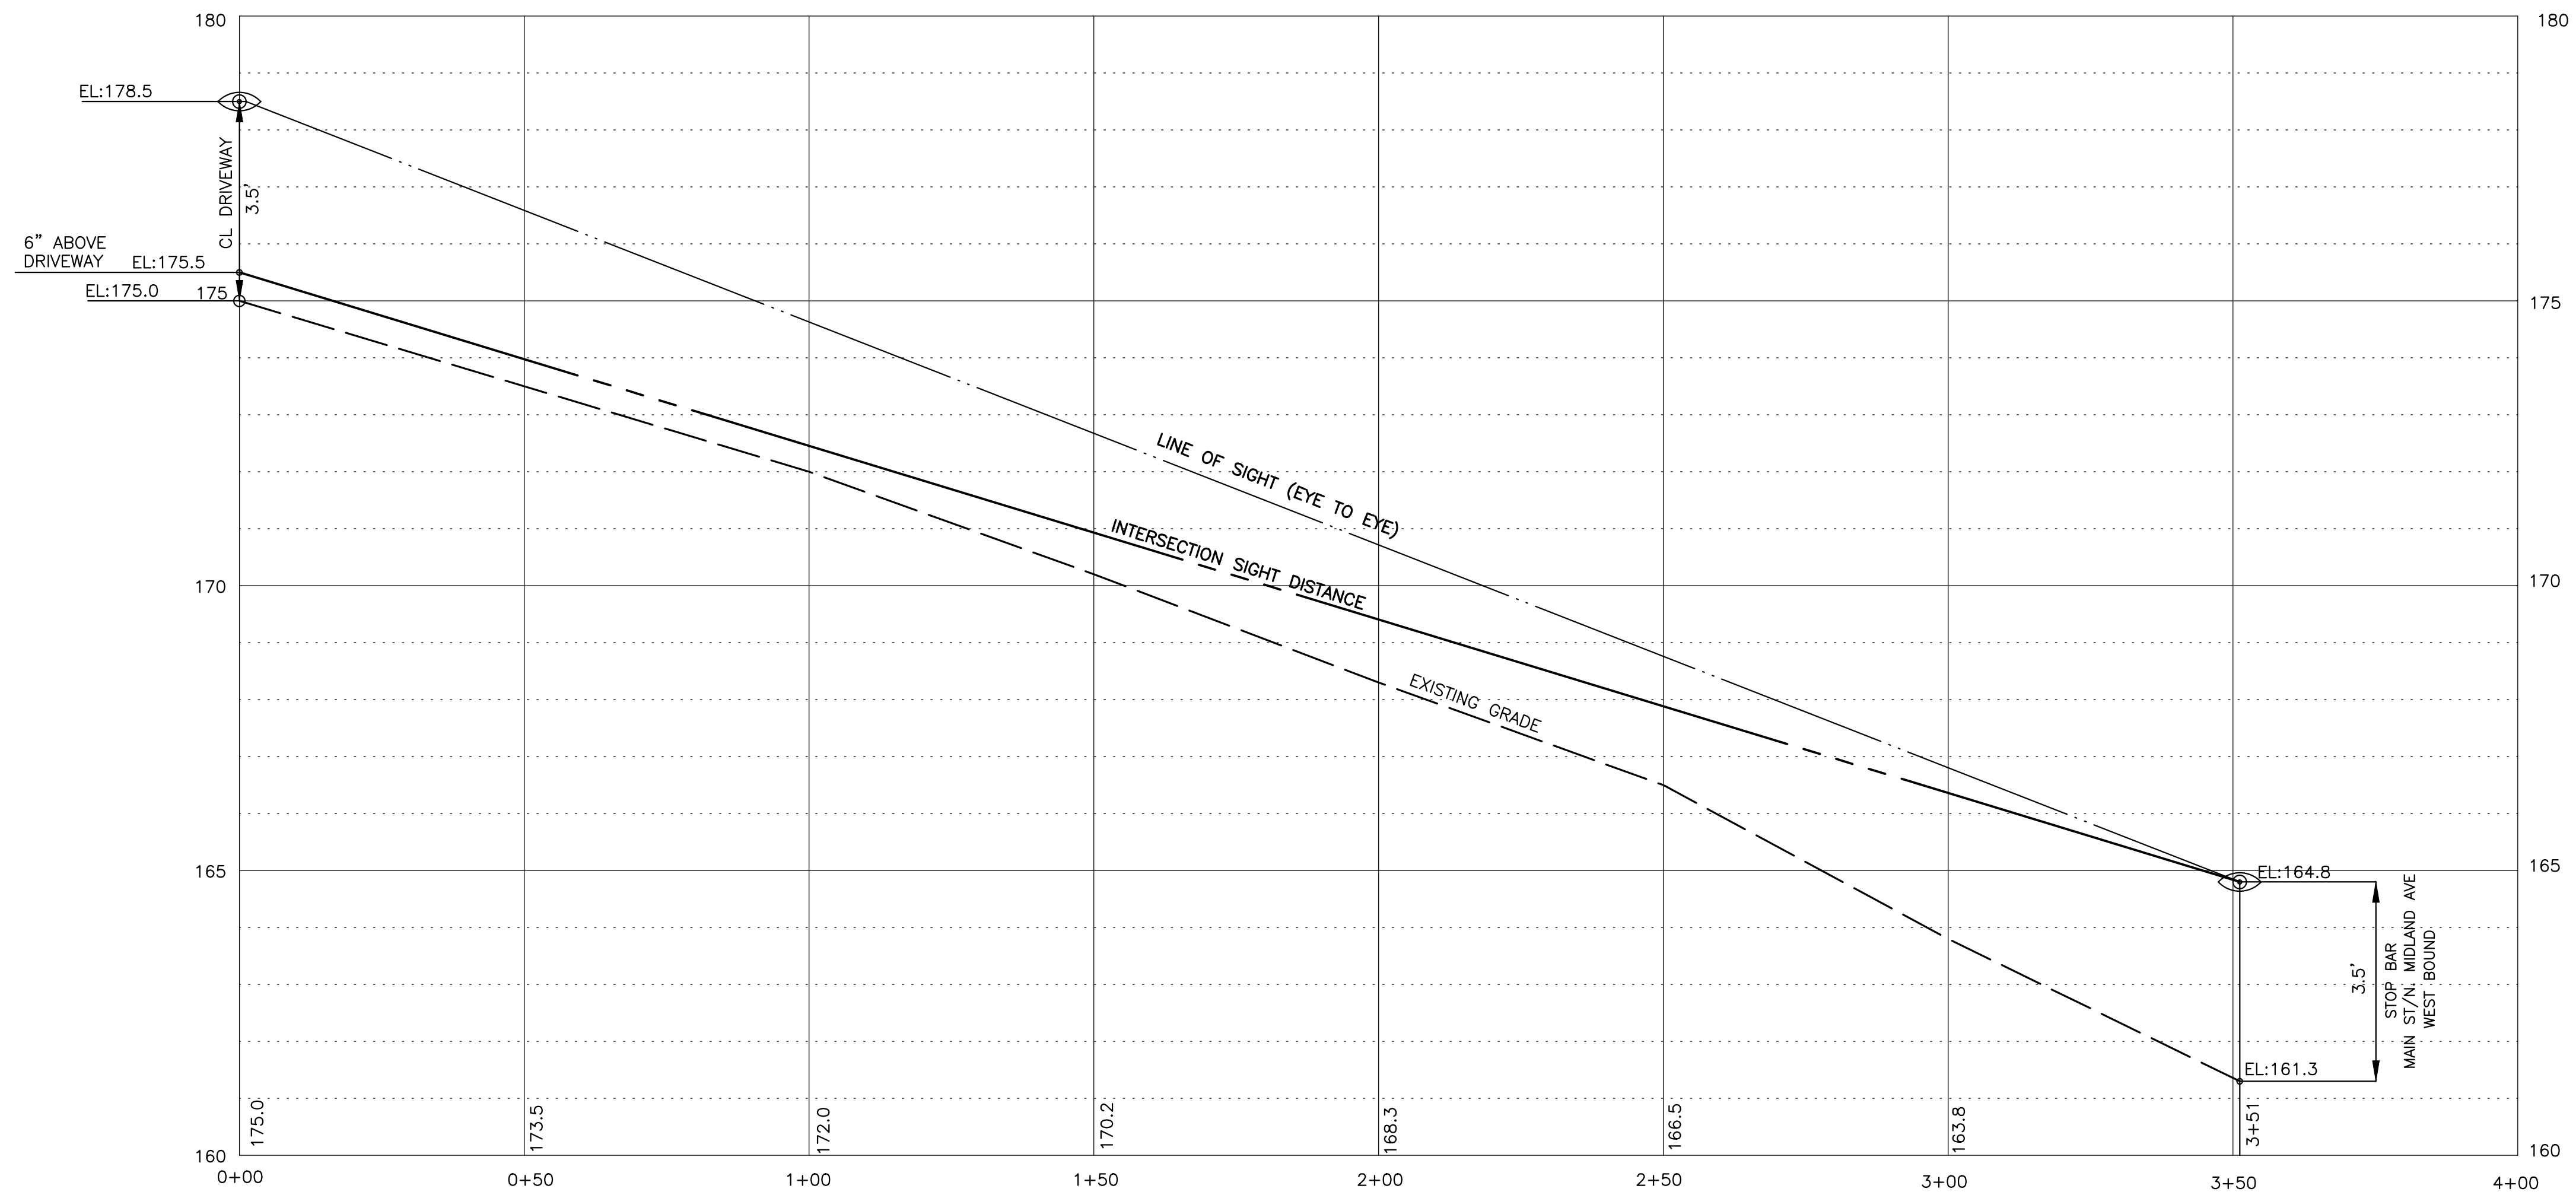

PROFILE OF SIGHT LINE
DIANNE PLACE CL DRIVEWAY TO
MAIN STREET/NORTH MIDLAND AVE

SCALE HORIZ: 1"=20'
VERT: 1"=5'

DIANE PLACE			
SIGHT LINE PROFILE			
VILLAGE OF NYACK, TOWN OF ORANGETOWN ROCKLAND COUNTY, STATE OF NEW YORK		DATE	REVISIONS
JAY A. GREENWELL, PLS		FILE	
SURVEYING - LAND PLANNING 85 LAFAYETTE AVENUE, SUFFERN, NEW YORK, 10901 845-357-0830 FAX 845-357-0756		21712 MAIN PRO EAST	
		SCALE AS SHOWN	
		DATE 4-12-19	
		JOB NO. 21712	



Jay A. Greenwell
JAY A. GREENWELL, PLS
NYS LIC. # 49676