

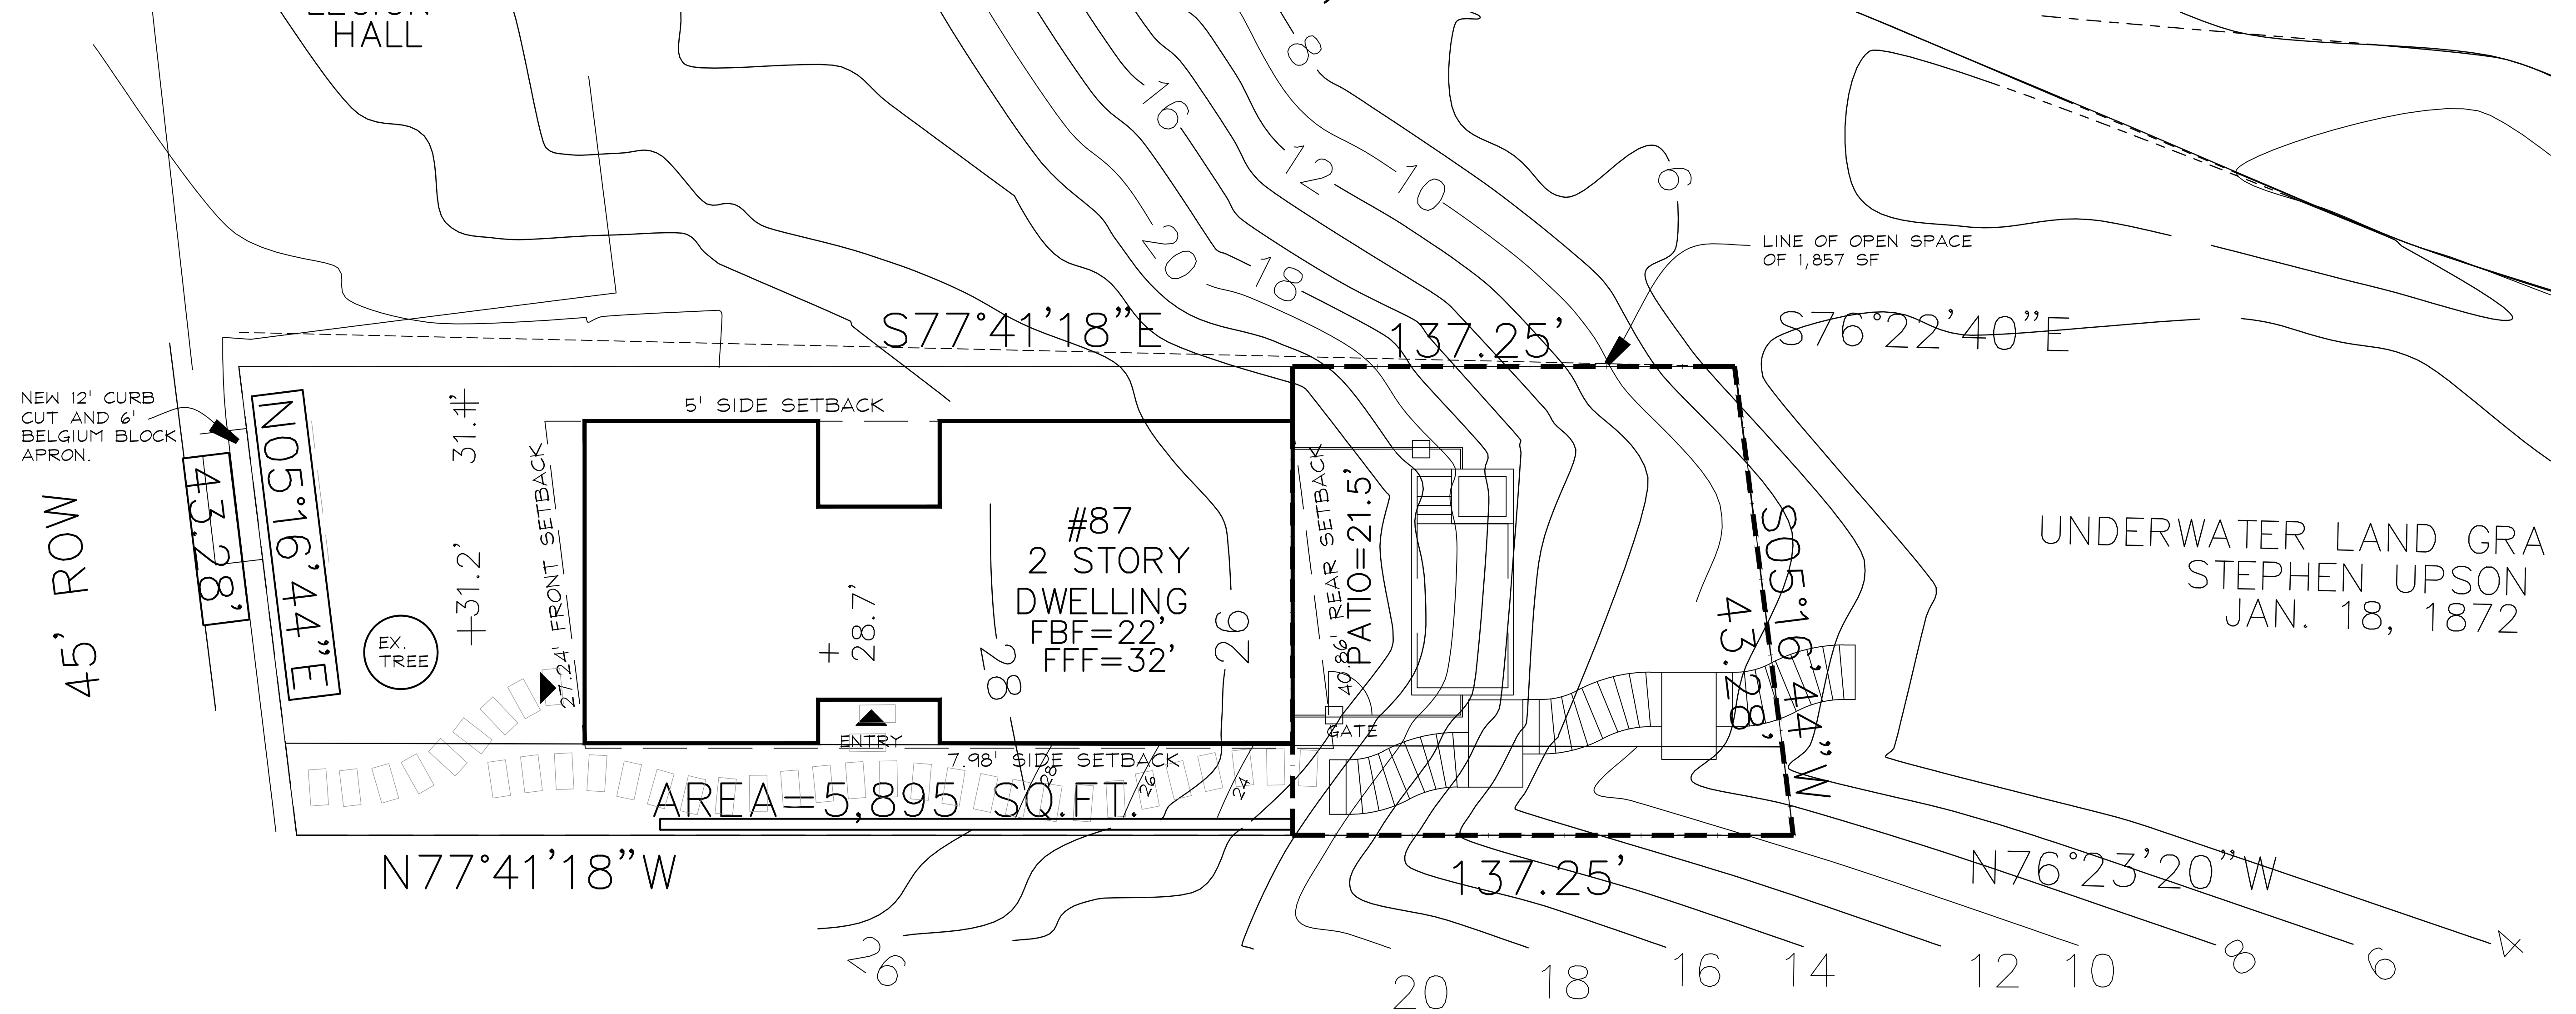


GRAY DRIVEWAY

87 PIERMONT AVE. NYACK, NEW YORK 10960

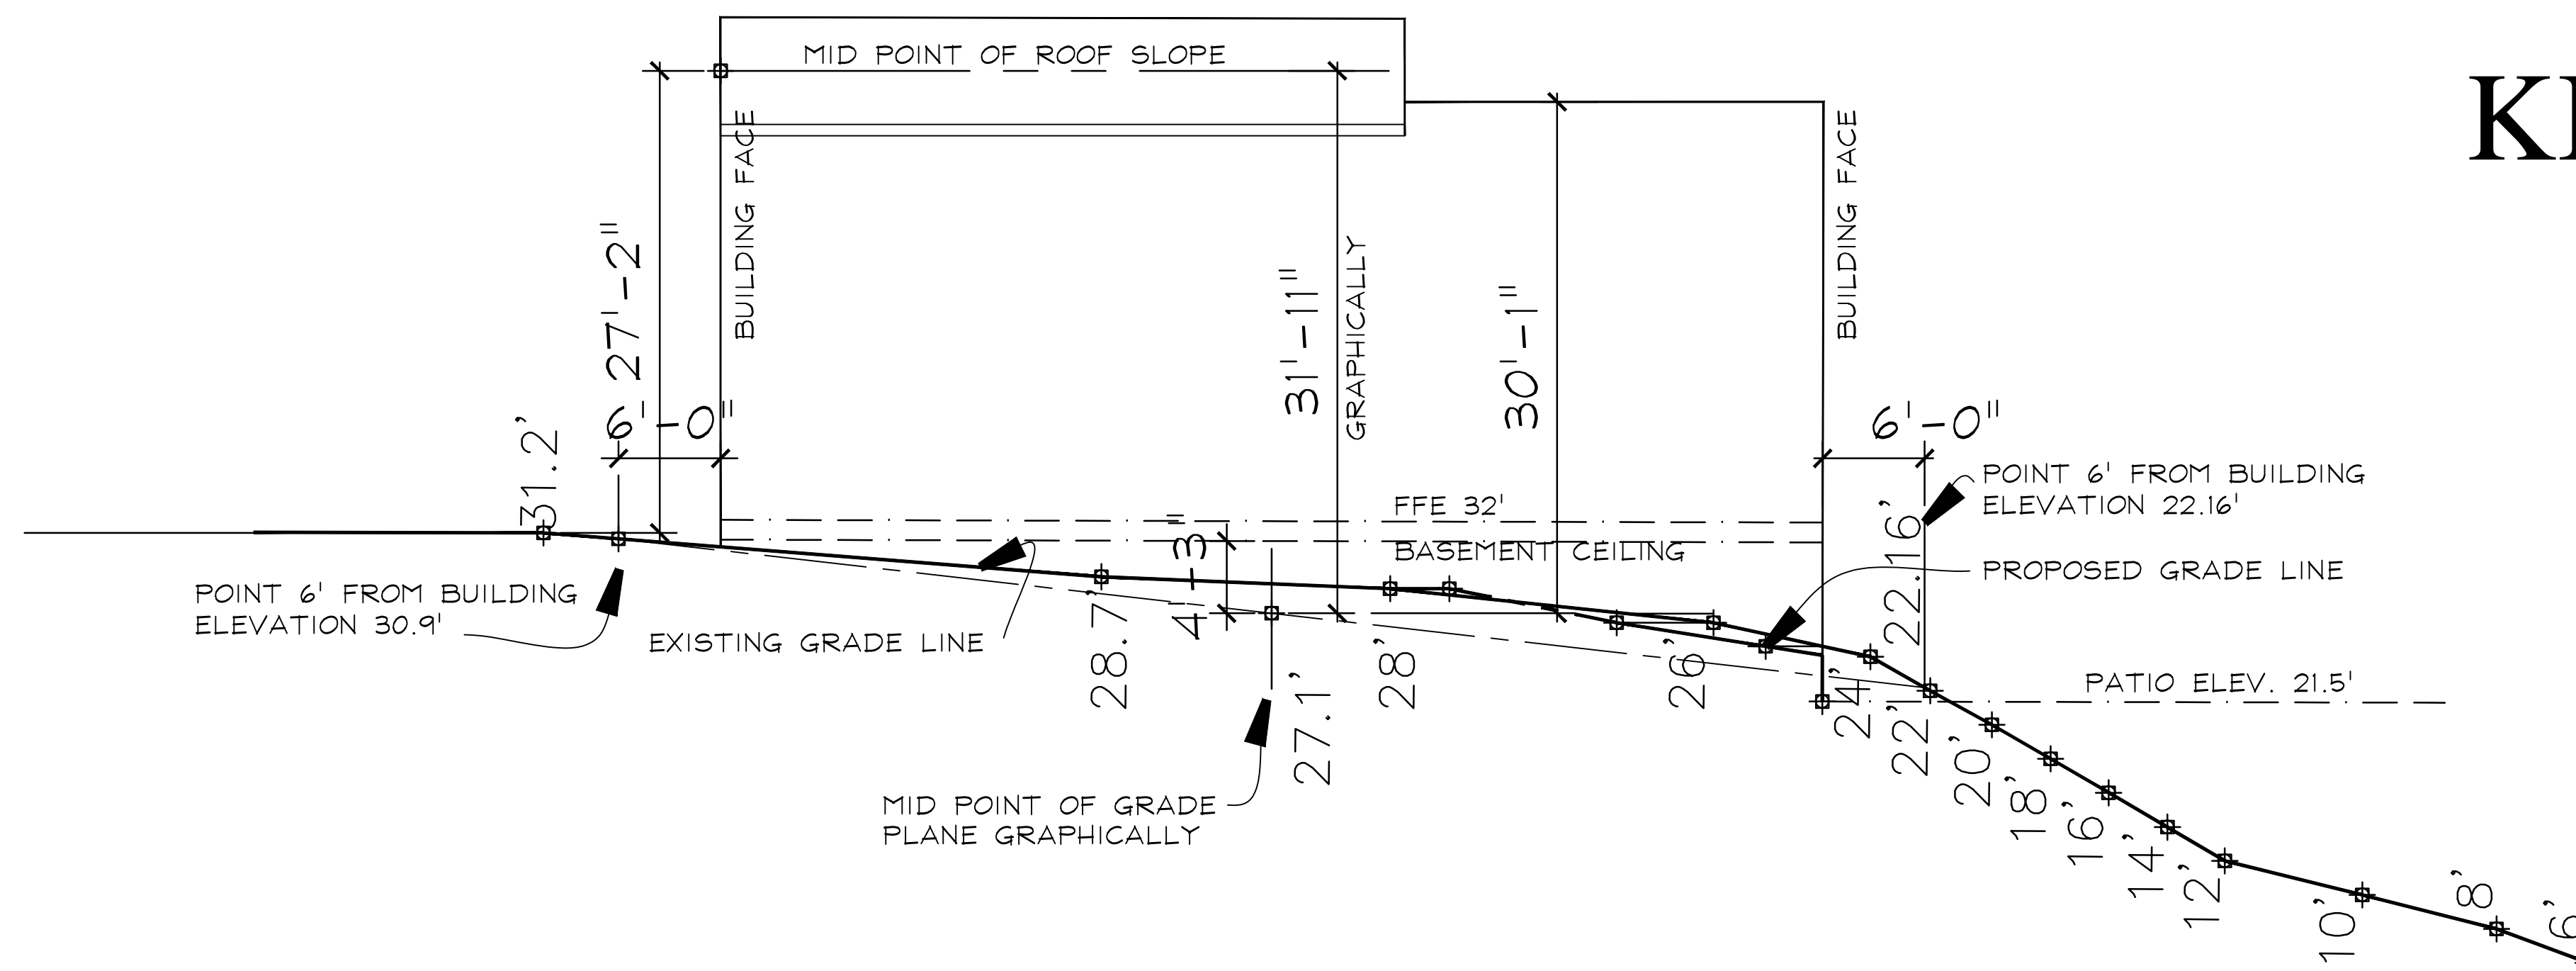

UNDERWATER LAND GRA
STEPHEN UPSON
JAN. 18, 1872

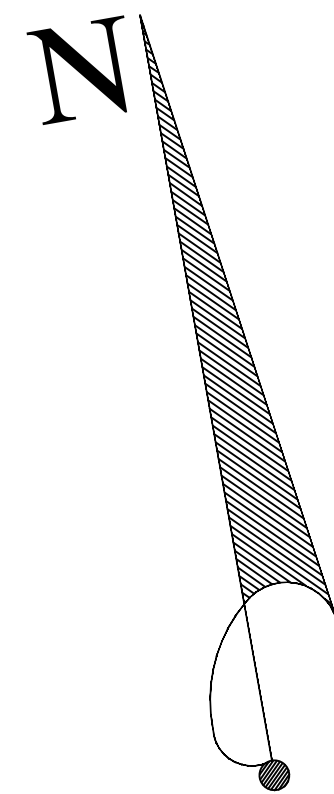

KIER B. LEVESQUE R.A.
ARCHITECT

49 THIRD AVENUE
NYACK, NEW YORK 10960
845-358-2359
New York License #15938

3
C GRADE PLANE
1/8" = 1'-0"

NOVEMBER 17, 2021
JOB # 202185