


# GRAY DRIVEWAY

87 PIERMONT AVE. NYACK, NEW YORK 10960

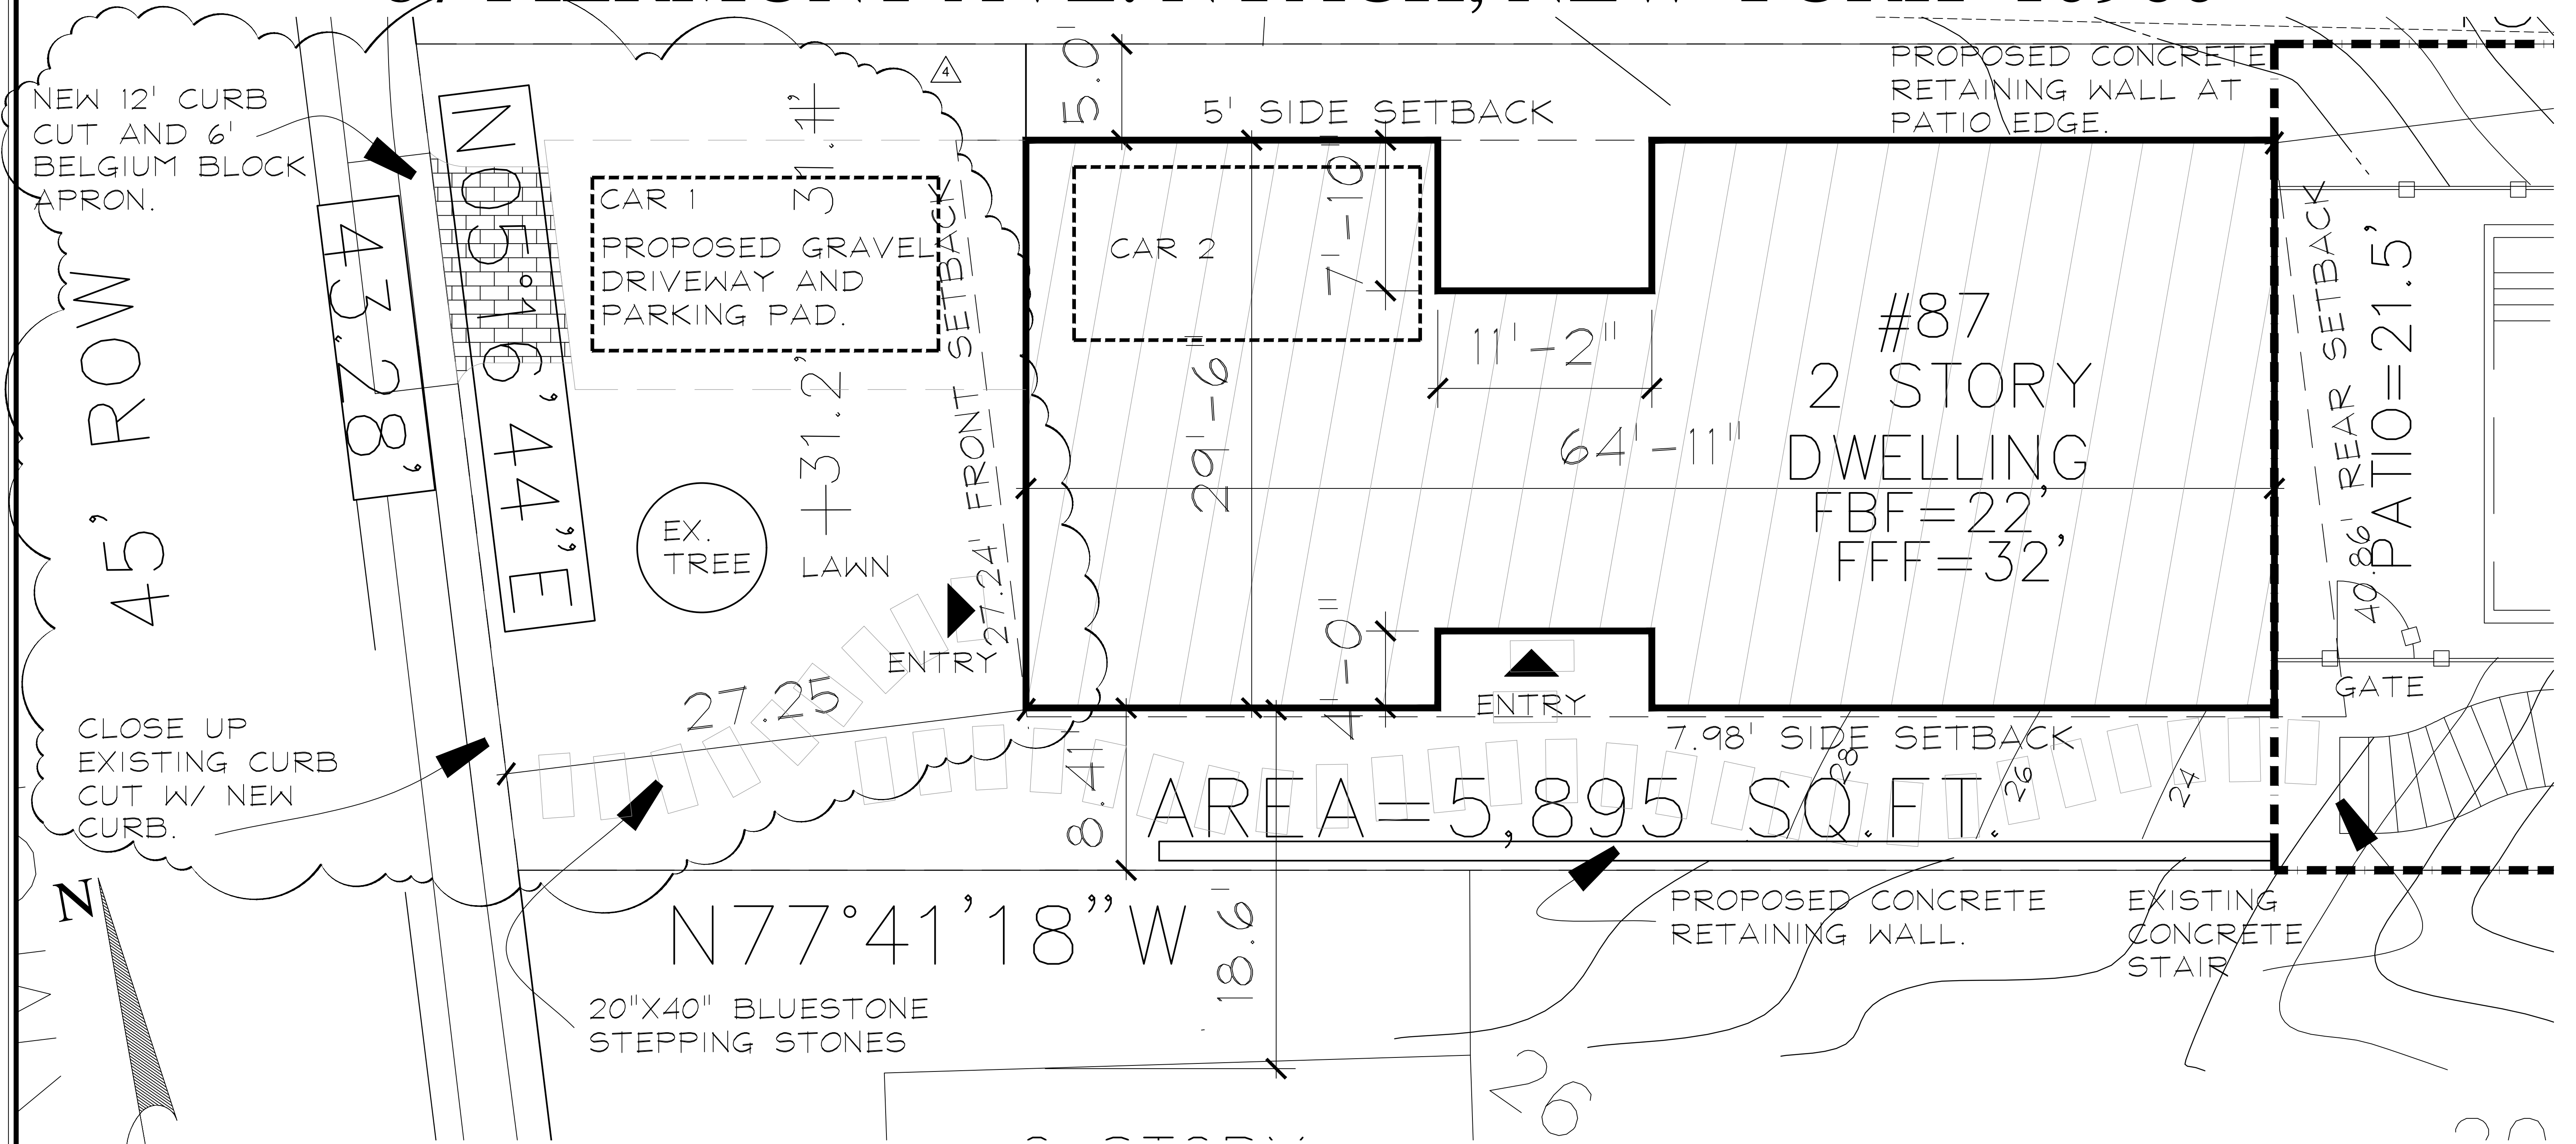

KIER B. LEVESQUE R.A.

ARCHITECT

49 THIRD AVENUE  
NYACK, NEW YORK 10960

845-358-2359  
New York License #15938

① SITE PLAN  
② 1/4" = 1'-0"

- ④ NOVEMBER 2, 2021
- ③ OCTOBER 28, 2021
- ② OCTOBER 25, 2021
- ① OCTOBER 5, 2021
- AUGUST 27, 2021
- JOB # 202185