




(A) FRONT (MIDLAND) ELEVATION
A4 1/4" = 1 FOOT

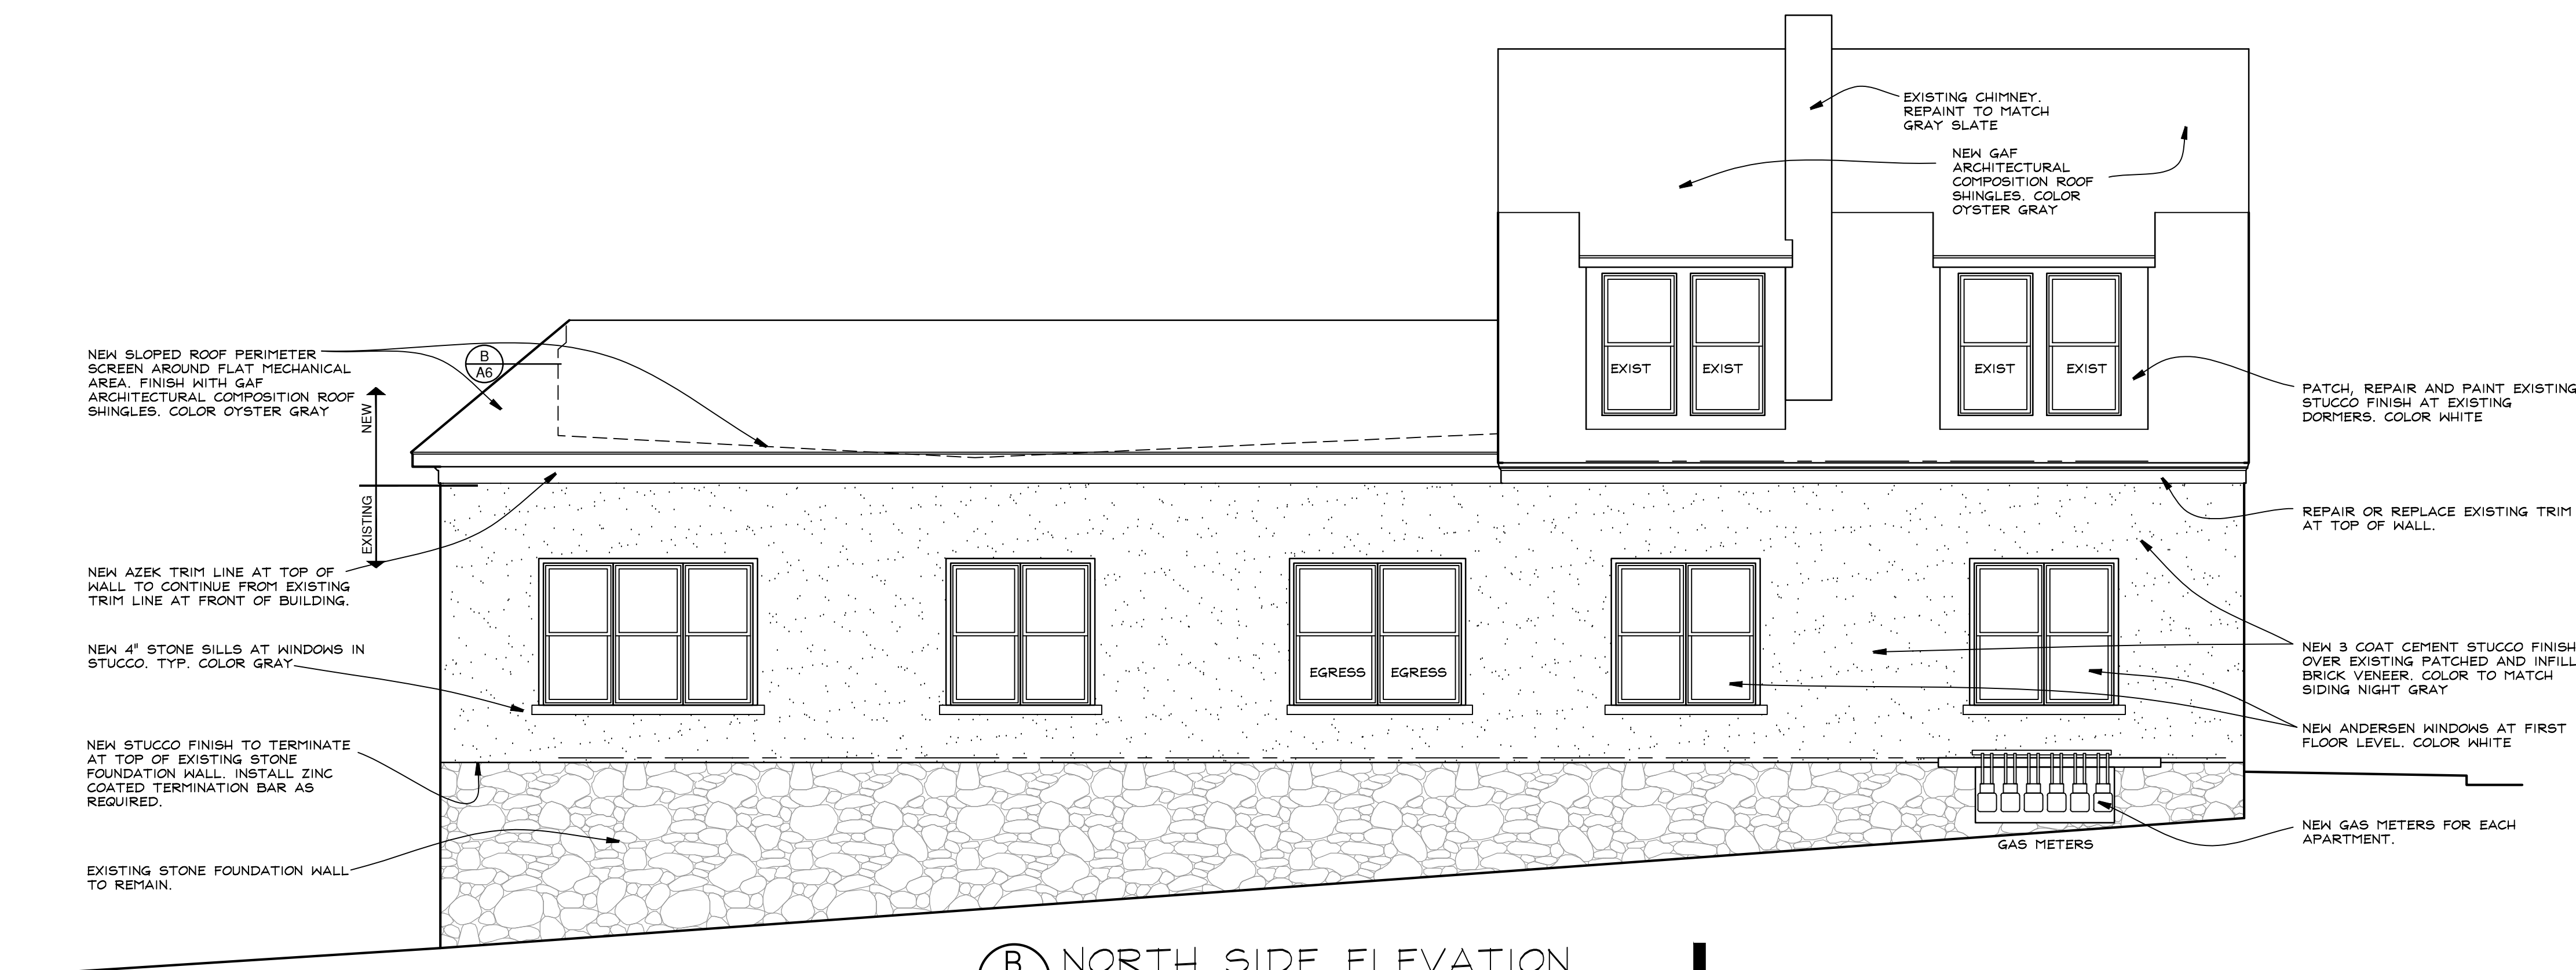

(B) NORTH SIDE ELEVATION
A4 1/4" = 1 FOOT

SBL: 60.77-2-61

N Midland Apartments
 245 N. Midland Avenue
 Nyack, N.Y. 10960

KIER B. LEVESQUE, R.A.
 ARCHITECT
 49 THIRD AVENUE
 NYACK, NEW YORK 10960
 845-358-2359

ELEVATIONS

SCALE AS SHOWN
 DATE FEBRUARY 18, 2016
 JOB NO. 1584
 REVISIONS: SHEET NO.

1 JUNE 14, 2016
 2 CONSTRUCTION
 AUGUST 5, 2016
 3 REAPPROVAL
 JULY 14, 2022

A-4