


FRONT (BAYSIDE)

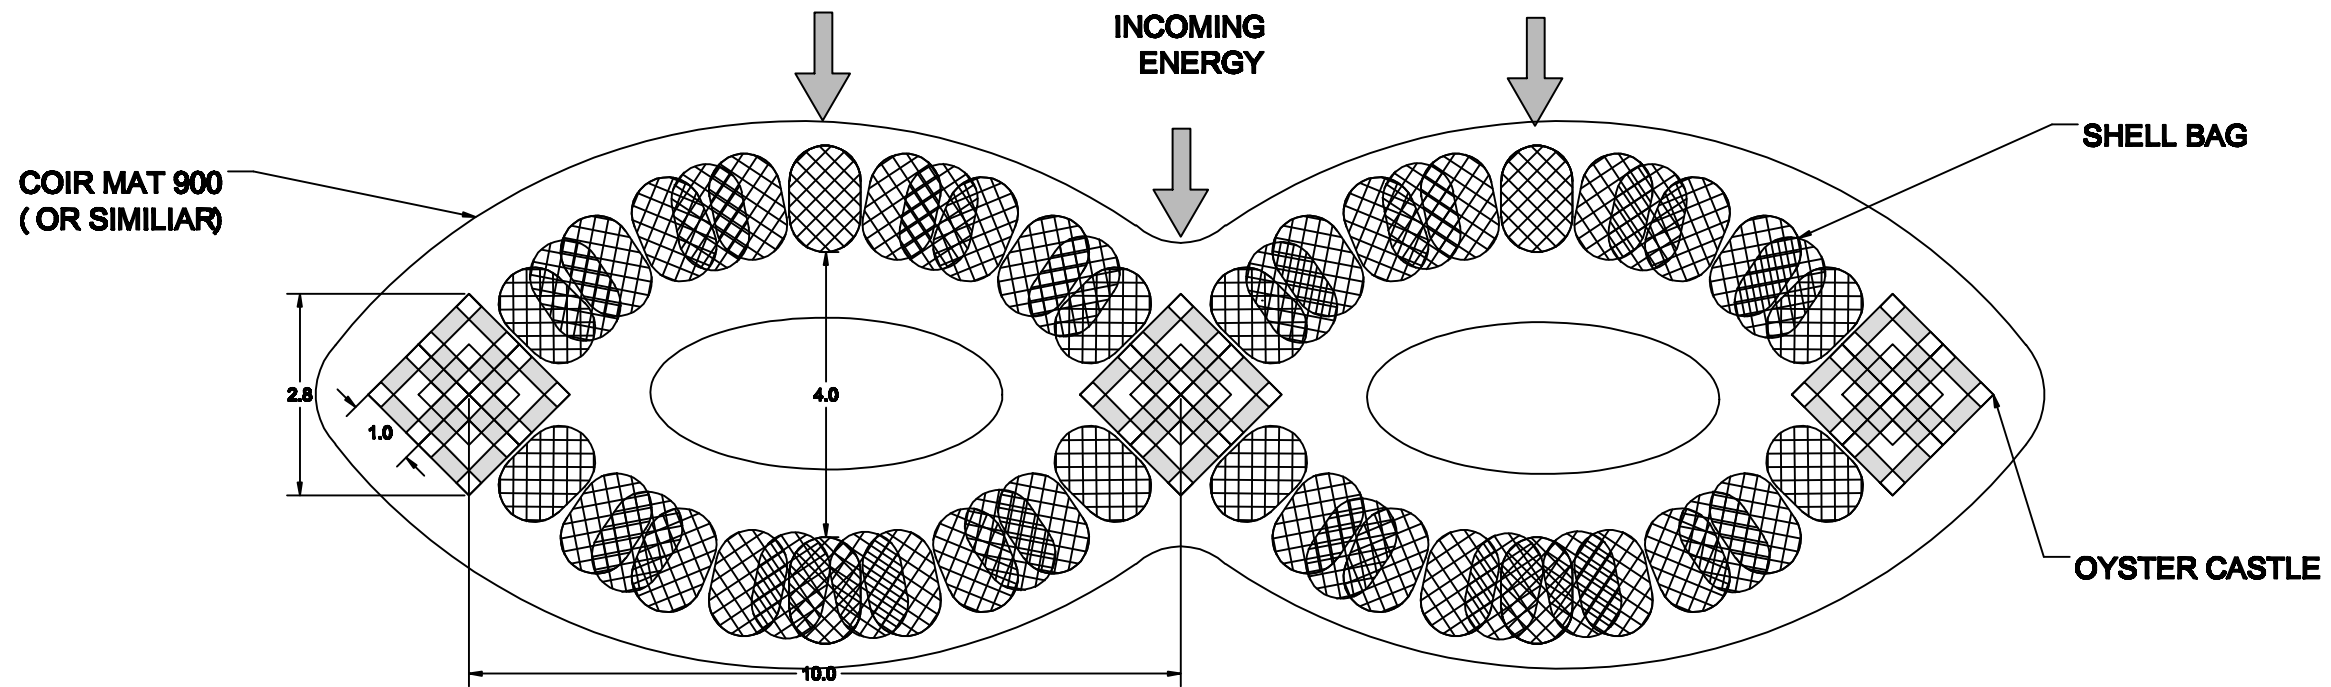

BACK (LANDSIDE)





~~Read Street~~
~~39401 INLET ROAD~~
Dewey BEACH, DELAWARE 19971

**DESIGN
BRAIDED REEF
DETAIL**

DELAWARE CENTER FOR THE INLAND BAYS
39375 Inlet Road,
Rehoboth Beach, DE 19971
Phone: (302) -228-8108
www.inlandbays.org

SOVEREIGN CONSULTING INC.
50 West Welsh Pool Rd., Suite 6
Exton, Pennsylvania 19341
Phone: (610) 524-8124 Fax: (610) 524-8129
www.sovcon.com

Created By: DJS	Original: 9/30/16	Figure: 3.1
Revision Date	By Sheets Affected	
11.22.16	DJS ALL	

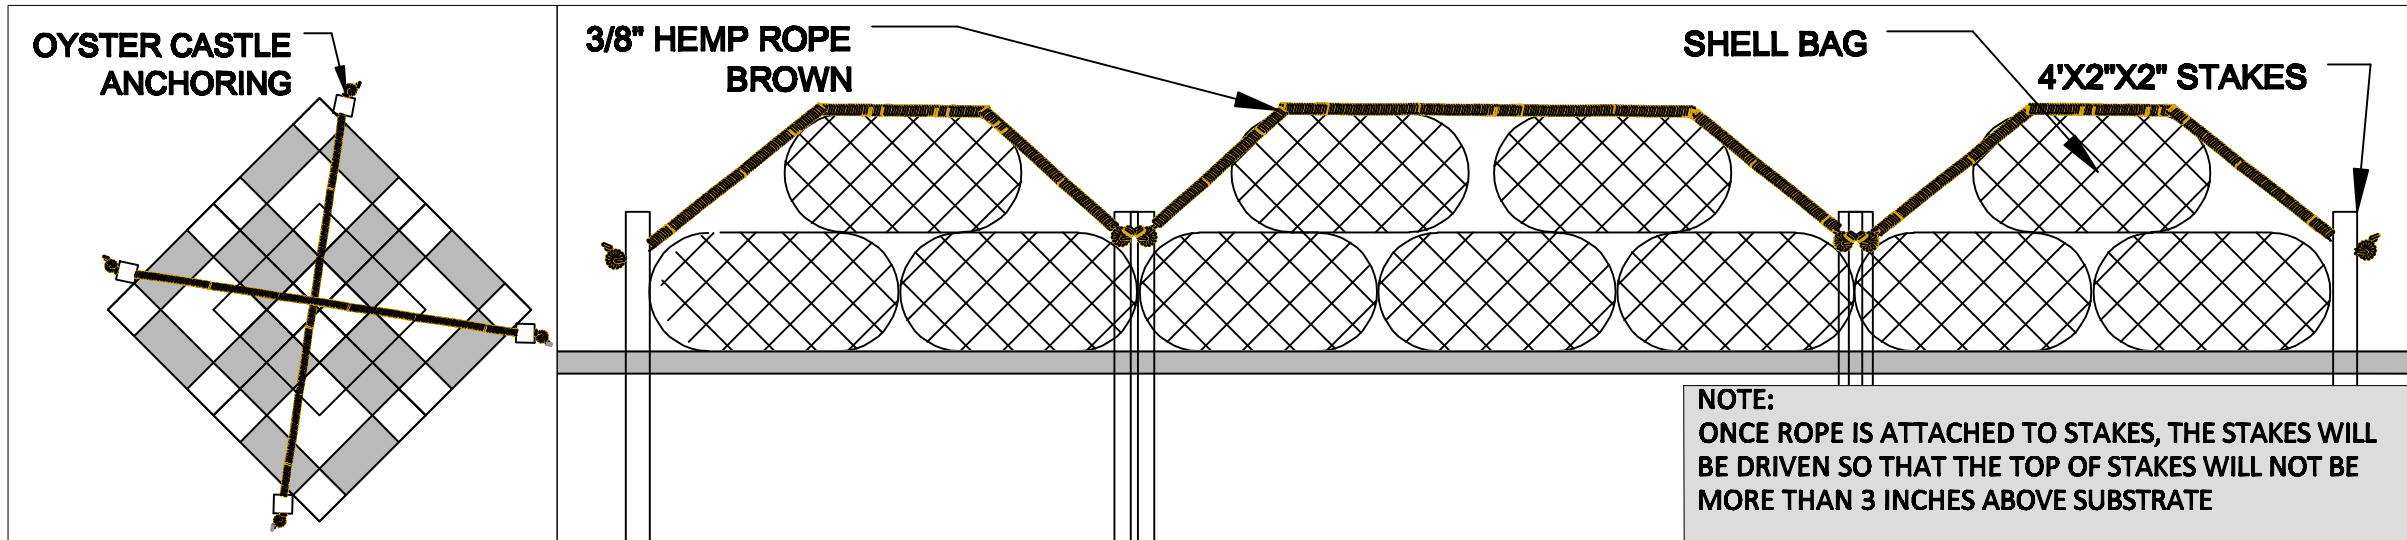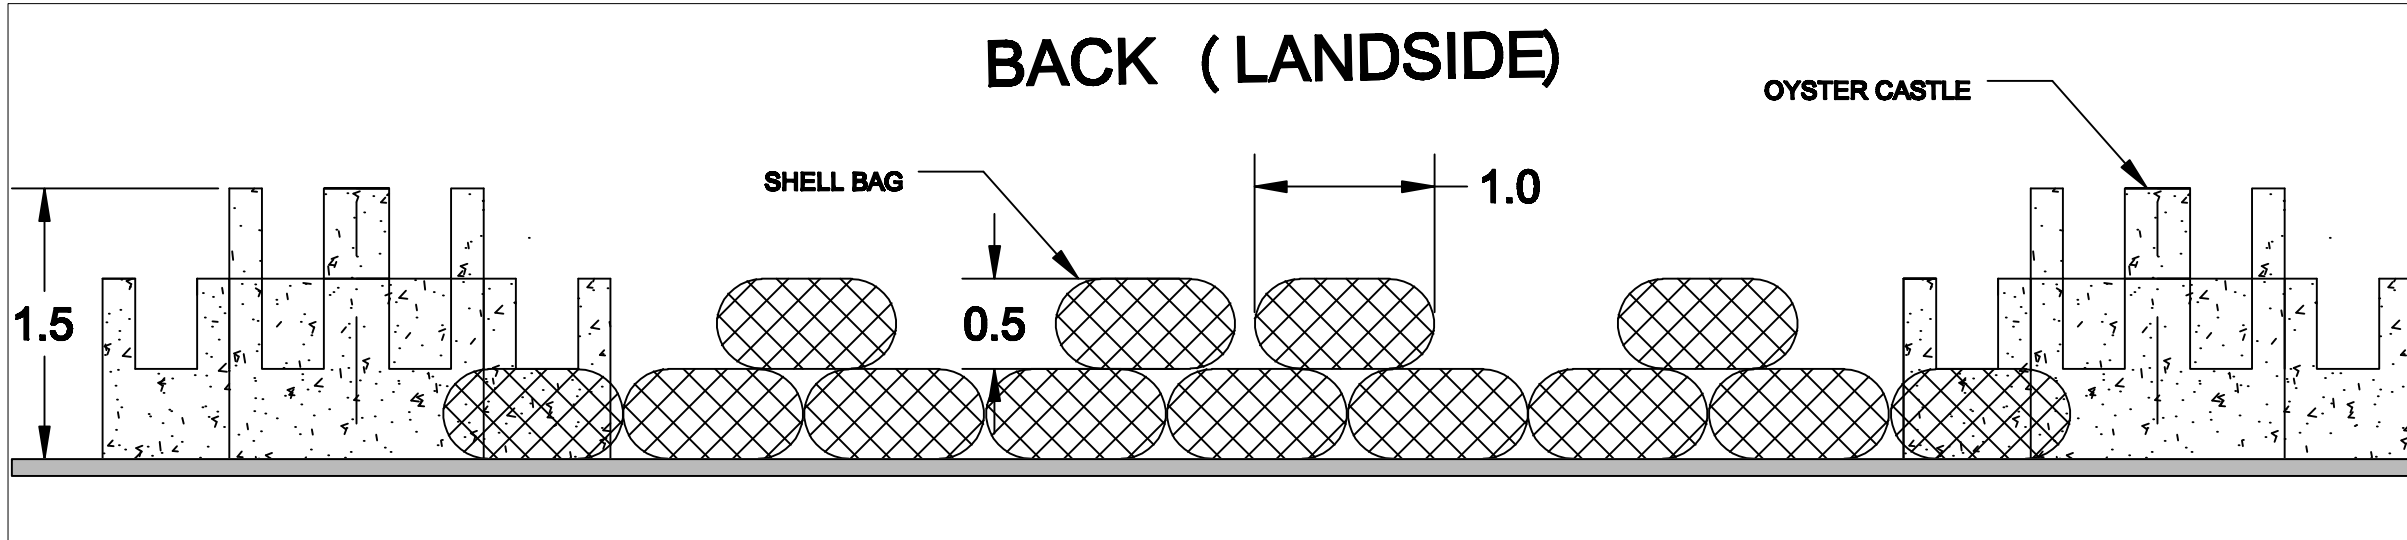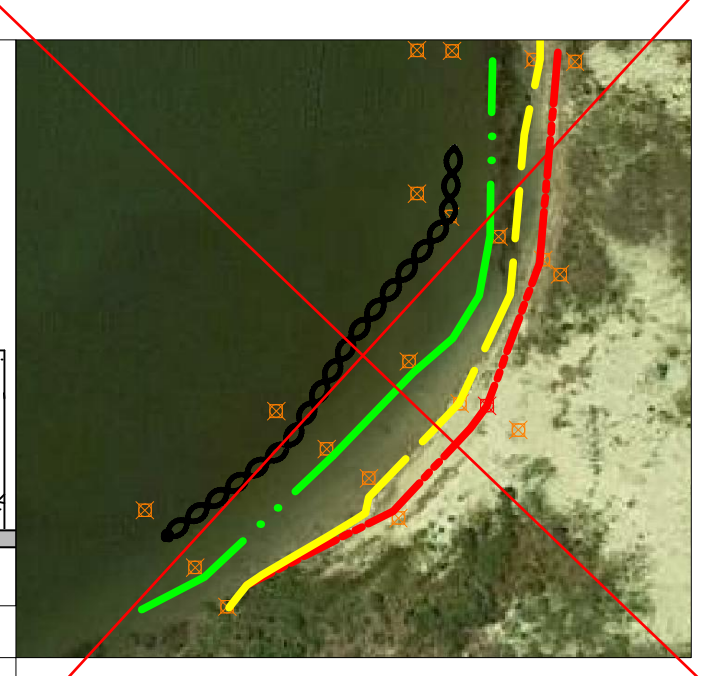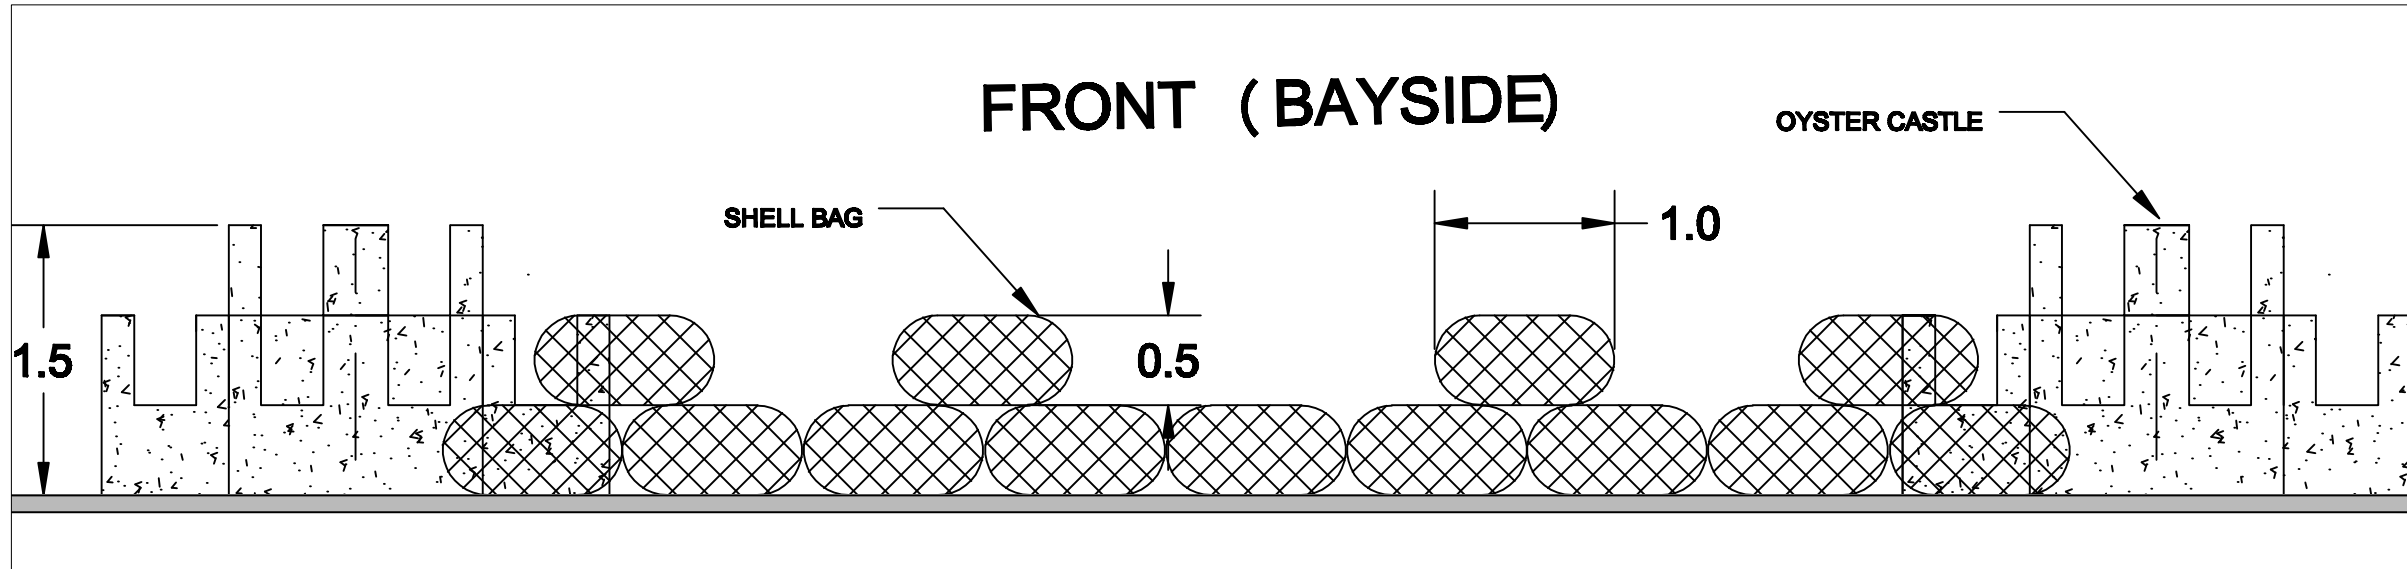

NOTE:
 ONCE ROPE IS ATTACHED TO STAKES, THE STAKES WILL BE DRIVEN SO THAT THE TOP OF STAKES WILL NOT BE MORE THAN 3 INCHES ABOVE SUBSTRATE

-Read Street
 -39401 INLET ROAD
 Dewey BEACH, DELAWARE 19971

**DESIGN
 BRAIDED REEF
 DETAILS**

DELAWARE CENTER FOR THE INLAND BAYS
 39375 Inlet Road,
 Rehoboth Beach, DE 19971
 Phone: (302) 228-8108
www.inlandbays.org

SOVEREIGN CONSULTING INC.
 50 West Welsh Pool Rd., Suite 6
 Exton, Pennsylvania 19341
 Phone: (610) 524-8124 Fax: (610) 524-8129
www.sovcon.com

Created By: DJS	Original: 9/30/16	Figure:
Revision Date	By	Sheets Affected
11.22.16	DJS	ALL

3.2