

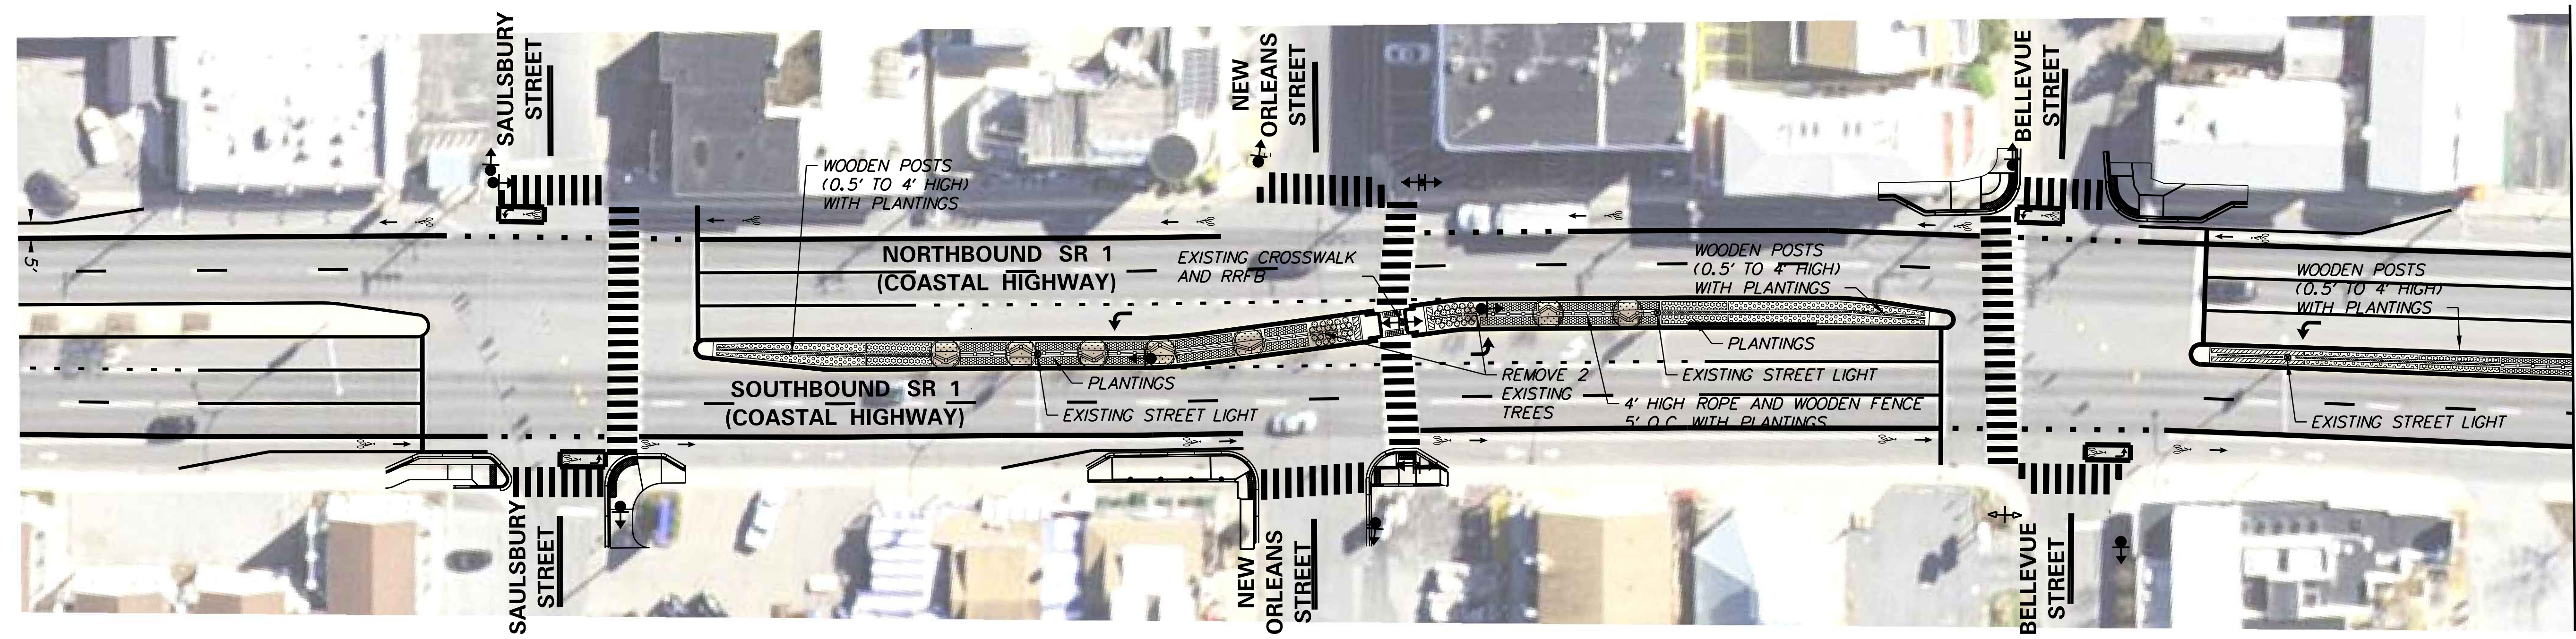


**NOTES:**  
 1. IN ADDITION TO THE WORK SHOWN ON THIS PLAN, THE CONTRACTOR SHALL REMOVE THREE ADDITIONAL TREES, ONE ON THE NORTH SIDE OF THE RODNEY AVENUE AND SR 1 CROSSWALK AND TWO AT THE VANDYKE STREET AND SR 1 CROSSWALK. VERIFY TREE'S LOCATIONS PRIOR TO REMOVAL. REMOVE AND REPLACE MINIMUM 6" TOPSOIL AND FURNISH WITH PLANTS AND TRIPLE SHREDDED HARDWOOD MULCH. SEE PLANTING PLAN FOR REPLANTING TREE PITS.

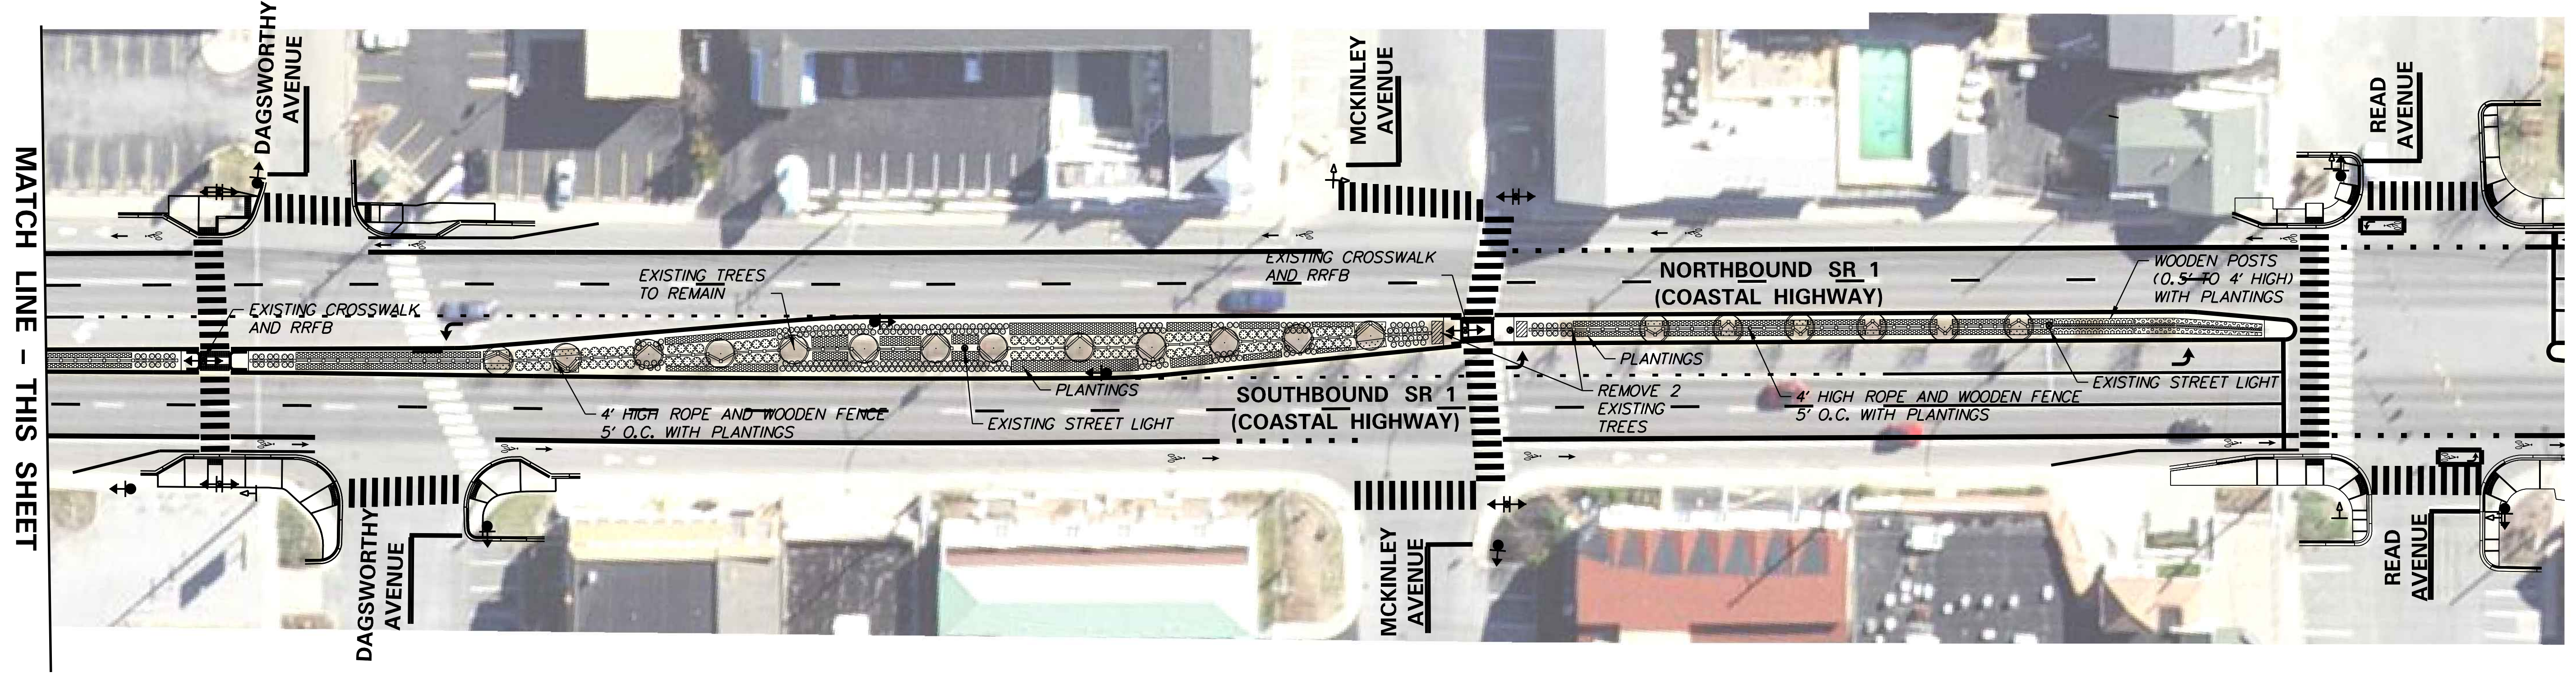

MATCH LINE - THIS SHEET

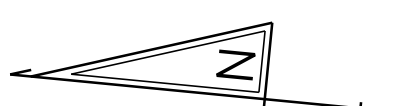

MATCH LINE - THIS SHEET

M:\2020-09-08\CADD\DEWEY BEACH SIGNALS AND PAR\_2019\PAR PLANS\LD\_SR 1 South Dewey Beach\_P&R.dgn  
 7/17/2021 2:50:44 PM

ADDENDA / REVISIONS




**MEDIAN TREATMENTS,  
 SUSSEX I  
 (SR 1, DEWEY BEACH)**

CONTRACT	ROAD NO.	S50
T201706301	DESIGNED BY:	K. LOCKMAN (WRA)
COUNTY	CHECKED BY:	M. CAMPBELL (WRA)
SUSSEX		


**MEDIAN TREATMENTS PLAN**

SECTION
WRA
SHEET NO.
LP-01

NA\_2028-005\_CADD\_Dewey Beach Signals and P&R\_2019\PKF Plans\DT01\_SR 1 South Dewey Beach\_P&R.dgn  
7/8/2021 2:14:48 PM

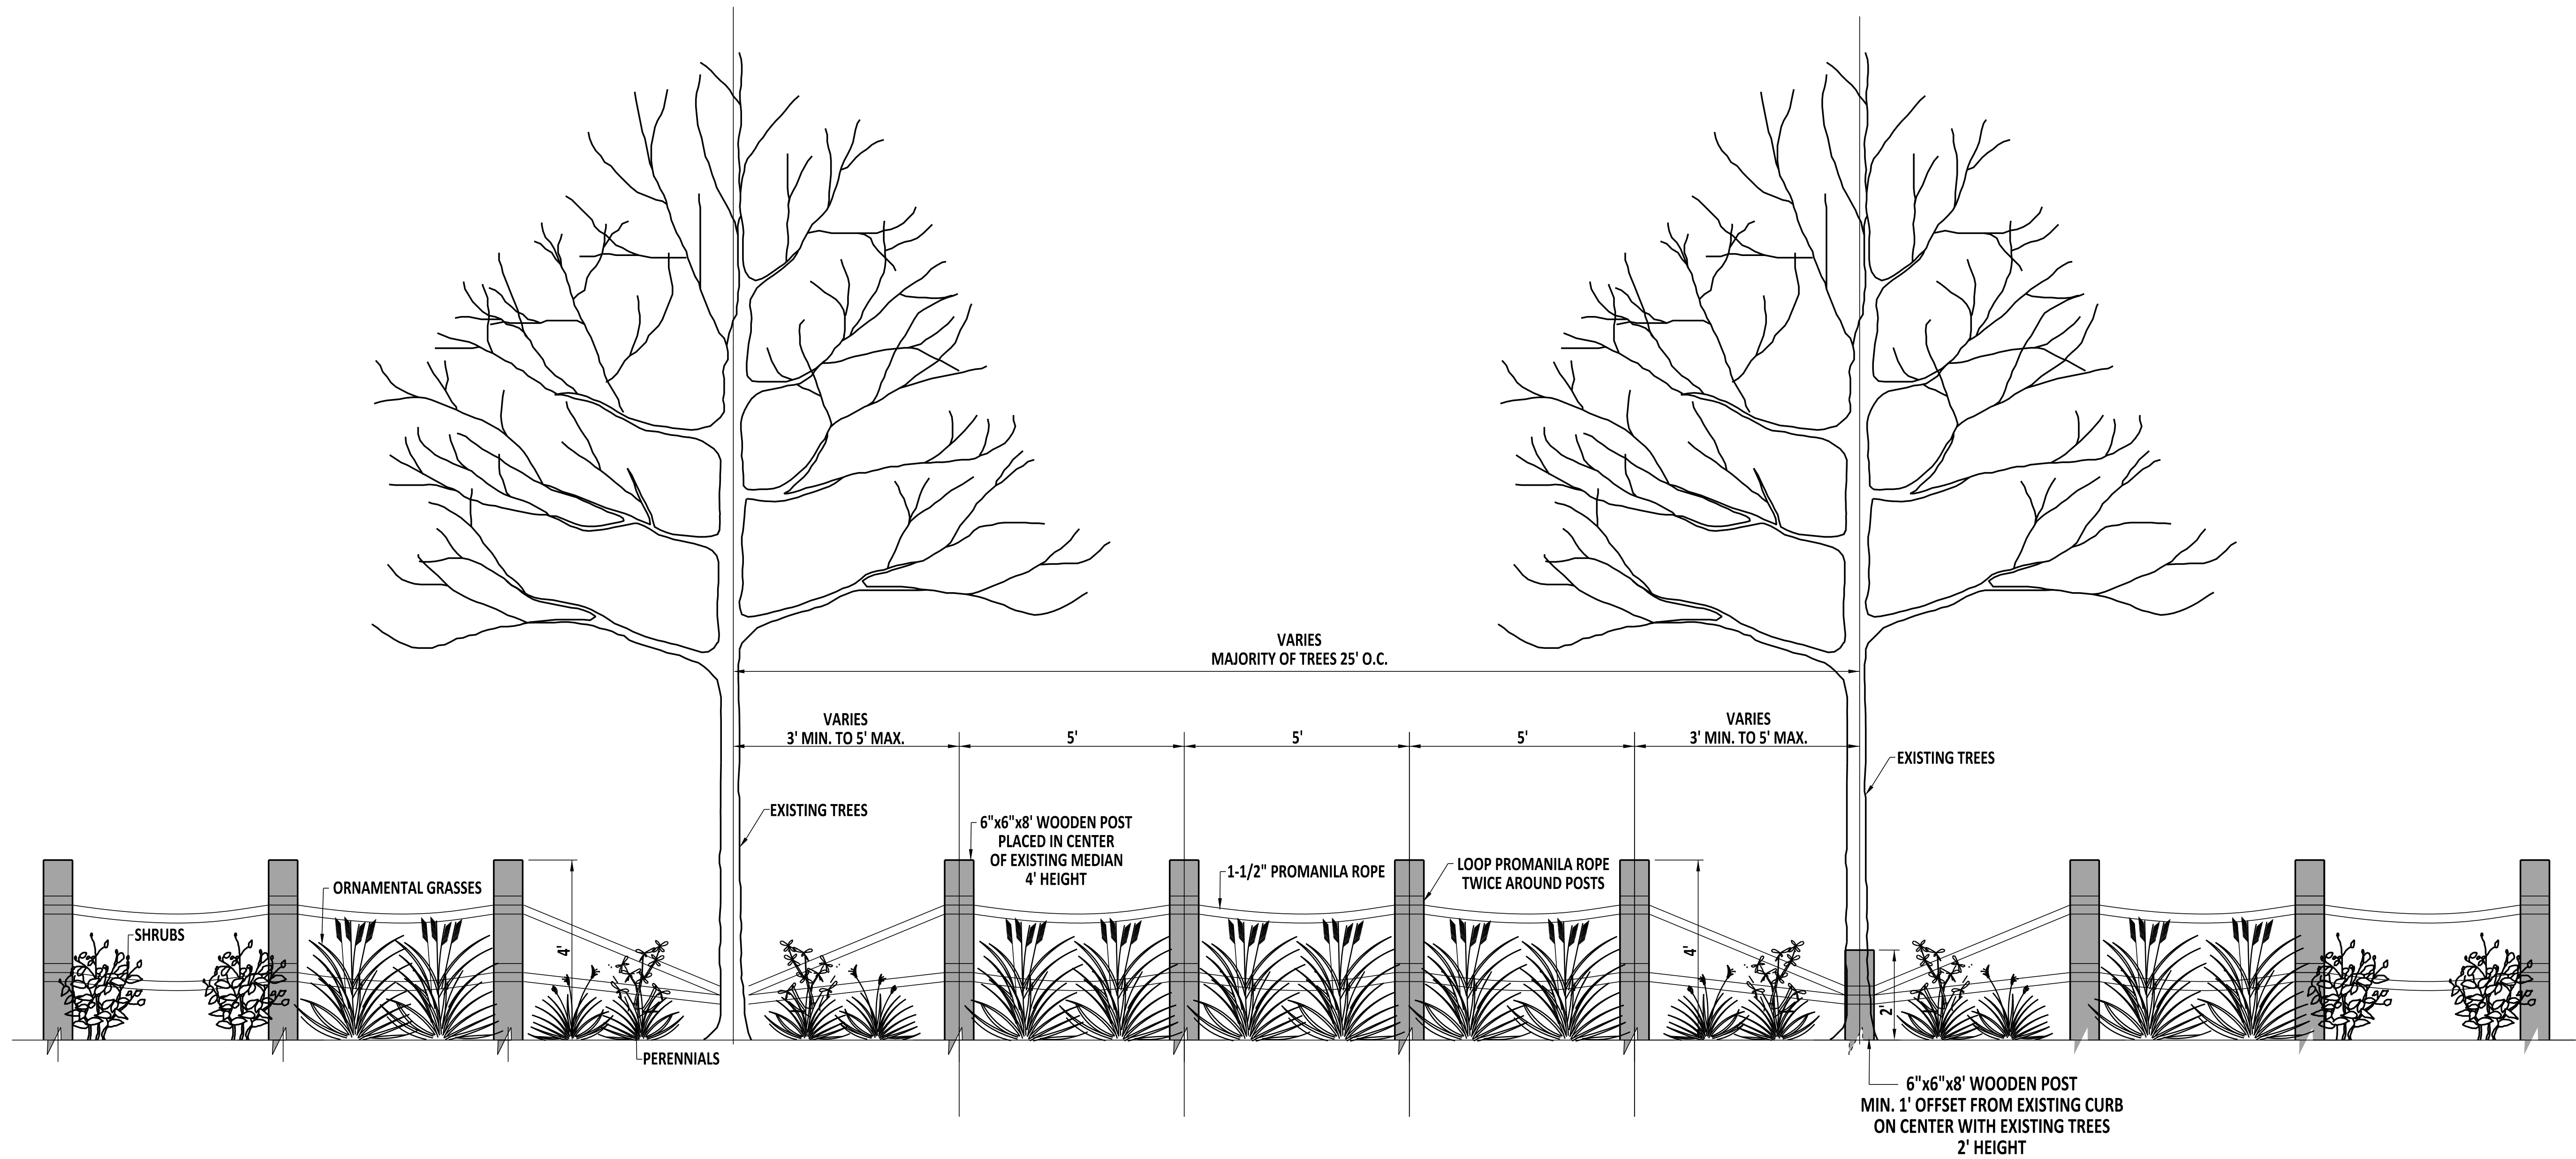

ADDENDA / REVISIONS

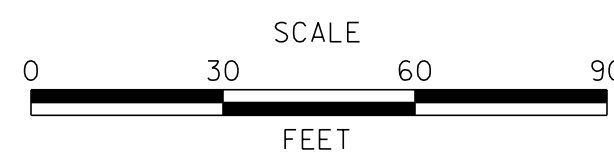

**MEDIAN TREATMENTS,  
SUSSEX I  
(SR 1, DEWEY BEACH)**

CONTRACT	ROAD NO.	S50
T201706301	DESIGNED BY: K. LOCKMAN (WRA)	
COUNTY	CHECKED BY: M. CAMPBELL (WRA)	
SUSSEX		

**MEDIAN  
TREATMENTS  
PLAN  
DETAILS**

SECTION
WRA
SHEET NO.
DT-01

# Dewey Beach Median Improvements - Planting Palette and Materials

## Perennials and Ornamental Grasses



*Helictotrichon sempervirens 'Sapphire'*  
**Blue Oat Grass**  
Height: 18"

Low maintenance  
Salt tolerant  
Winter interest



*Rudbeckia 'Goldsturm'*  
**Brown Eyed Susan**  
Height: 2-3'

Low maintenance  
Drought tolerant  
Salt tolerant  
Winter interest



*Sedum spectabile 'Brilliant'*  
**Stonecrop**  
Height: 18"

Low maintenance  
Hot dry site tolerant  
Salt tolerant  
Winter interest



*Sporobolus heterolepis*  
**Prairie Dropseed**  
Height: 2'-3'

Low maintenance  
Hot dry site tolerant  
Salt tolerant  
Winter interest



*Salvia nemorosa 'Blue Hill'*  
**Meadow Sage**  
Height: 2'

Low maintenance  
Hot dry site tolerant  
Salt tolerant



*Pennisetum 'Little Bunny'*  
**Fountain Grass**  
Height: 10"

Low maintenance  
Hot dry site tolerant  
Salt tolerant



*Calamagrostis x acutiflora 'Karl Foerster'*  
**Feather Reed Grass**  
Height: 3-4'

Low maintenance  
Hot dry site tolerant  
Salt tolerant  
Winter interest

## Shrubs



*Aronia melanocarpa 'Low Scape Mound'*  
**Chokeberry**  
Height: 1-2'

Low maintenance  
Hot dry site tolerant  
Salt tolerant  
Winter interest



*Caryopteris x clandonensis 'Beyond Midnight'*  
**Blue Mist Spirea**  
Height: 2'

Low maintenance  
Hot dry site tolerant  
Salt tolerant  
Winter interest



*Ilex glabra 'Gem Box'*  
**Inkberry Holly**  
Height: 2'-3'

Low maintenance  
Evergreen  
Salt tolerant  
Winter interest

## Post and Rope



Inspiration Photos



Pro-Manila Rope 1-1/2"  
A synthetic alternative that will not rot or shrink when it becomes wet.



6"x6"x8" Pressure Treated Lumber  
#2 grade southern yellow pine  
Severe Weather Ground Contact  
pressure treated exterior wood  
protected with Copper Azole.  
Suitable for burial or contact with  
ground and fresh water immersion  
applications.