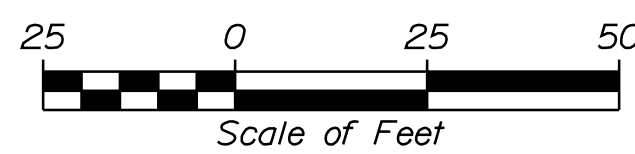


POB = STA. 100+00.00

PLS OR PE

PLS OR PE

PROGRESS
PRINT

NOT FOR
CONSTRUCTION

DESIGNED		CHECKED	
NLC		SDH	
REV:	BY:	DATE:	STATUS:
1	NLC	06/30/22	UPDATED PLANS FOR COUNCIL MEETING





GENERAL PLAN
OF:
SHORE ROAD
CAPE ELIZABETH, MAINE

FOR:
TOWN OF CAPE ELIZABETH
CAPE ELIZABETH, MAINE

PROJECT NO.	SCALE
19066-01	1" = 25'

[SHEET 1 OF 7

..\001 Plan.dgn

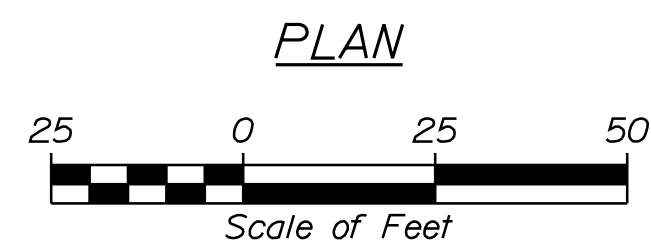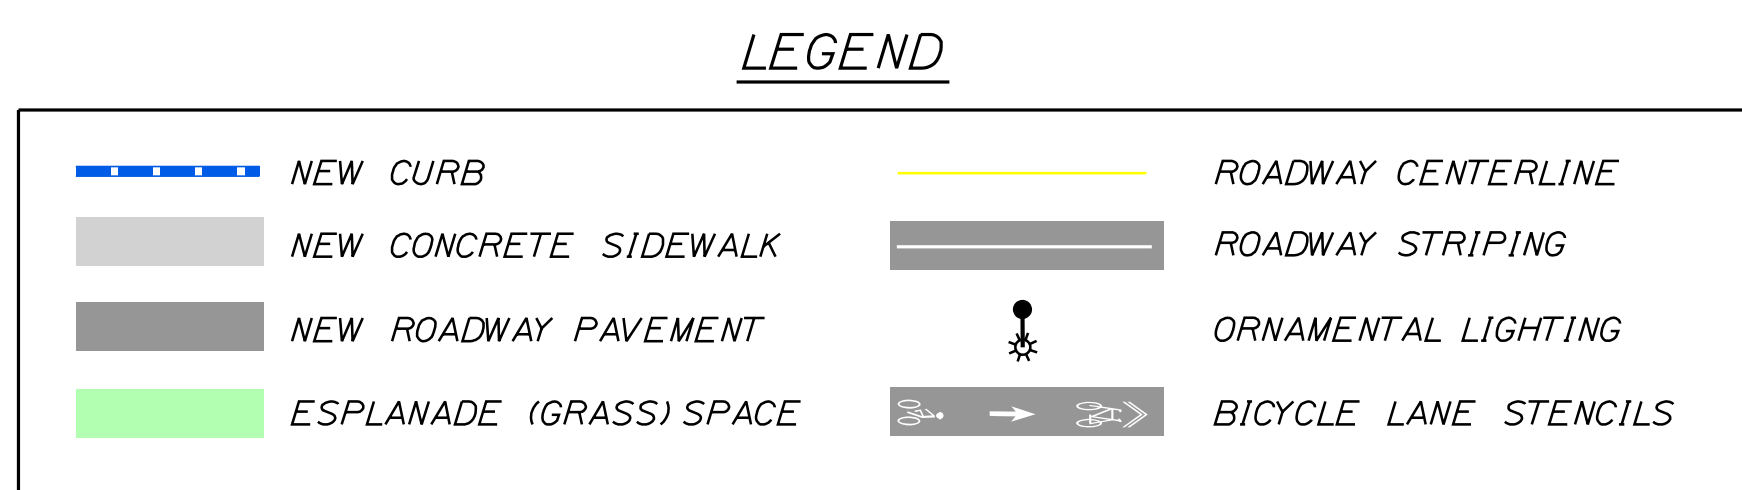

PLS OR PE

PROGRESS PRINT

PLS OR PE

NOT FOR CONSTRUCTION

[illegible]

SEIBAGO
TECHNICS


WWW.SEIBAGOTECHNICS.COM
75 John Roberts Rd.
Suite 414
South Plainfield, NJ 04106
Tel. 202-200-2100

GENERAL PLAN
OF:
SHORE ROAD
CAPE ELIZABETH, MAINE
FOR:
TOWN OF CAPE ELIZABETH
CAPE ELIZABETH, MAINE

PROJECT NO.	SCALE
19066-01	1" = 25'


SHEET 2 OF 7

..\002 Plan.dgn

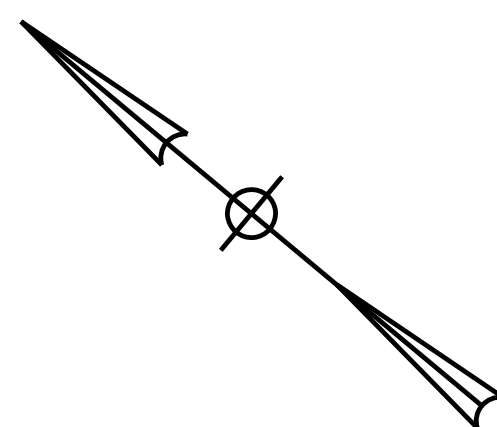


LEGEND

	NEW CURB		ROADWAY CENTERLINE
	NEW CONCRETE SIDEWALK		ROADWAY STRIPING
	NEW ROADWAY PAVEMENT		ORNAMENTAL LIGHTING
	ESPLANADE (GRASS) SPACE		BICYCLE LANE STENCILS

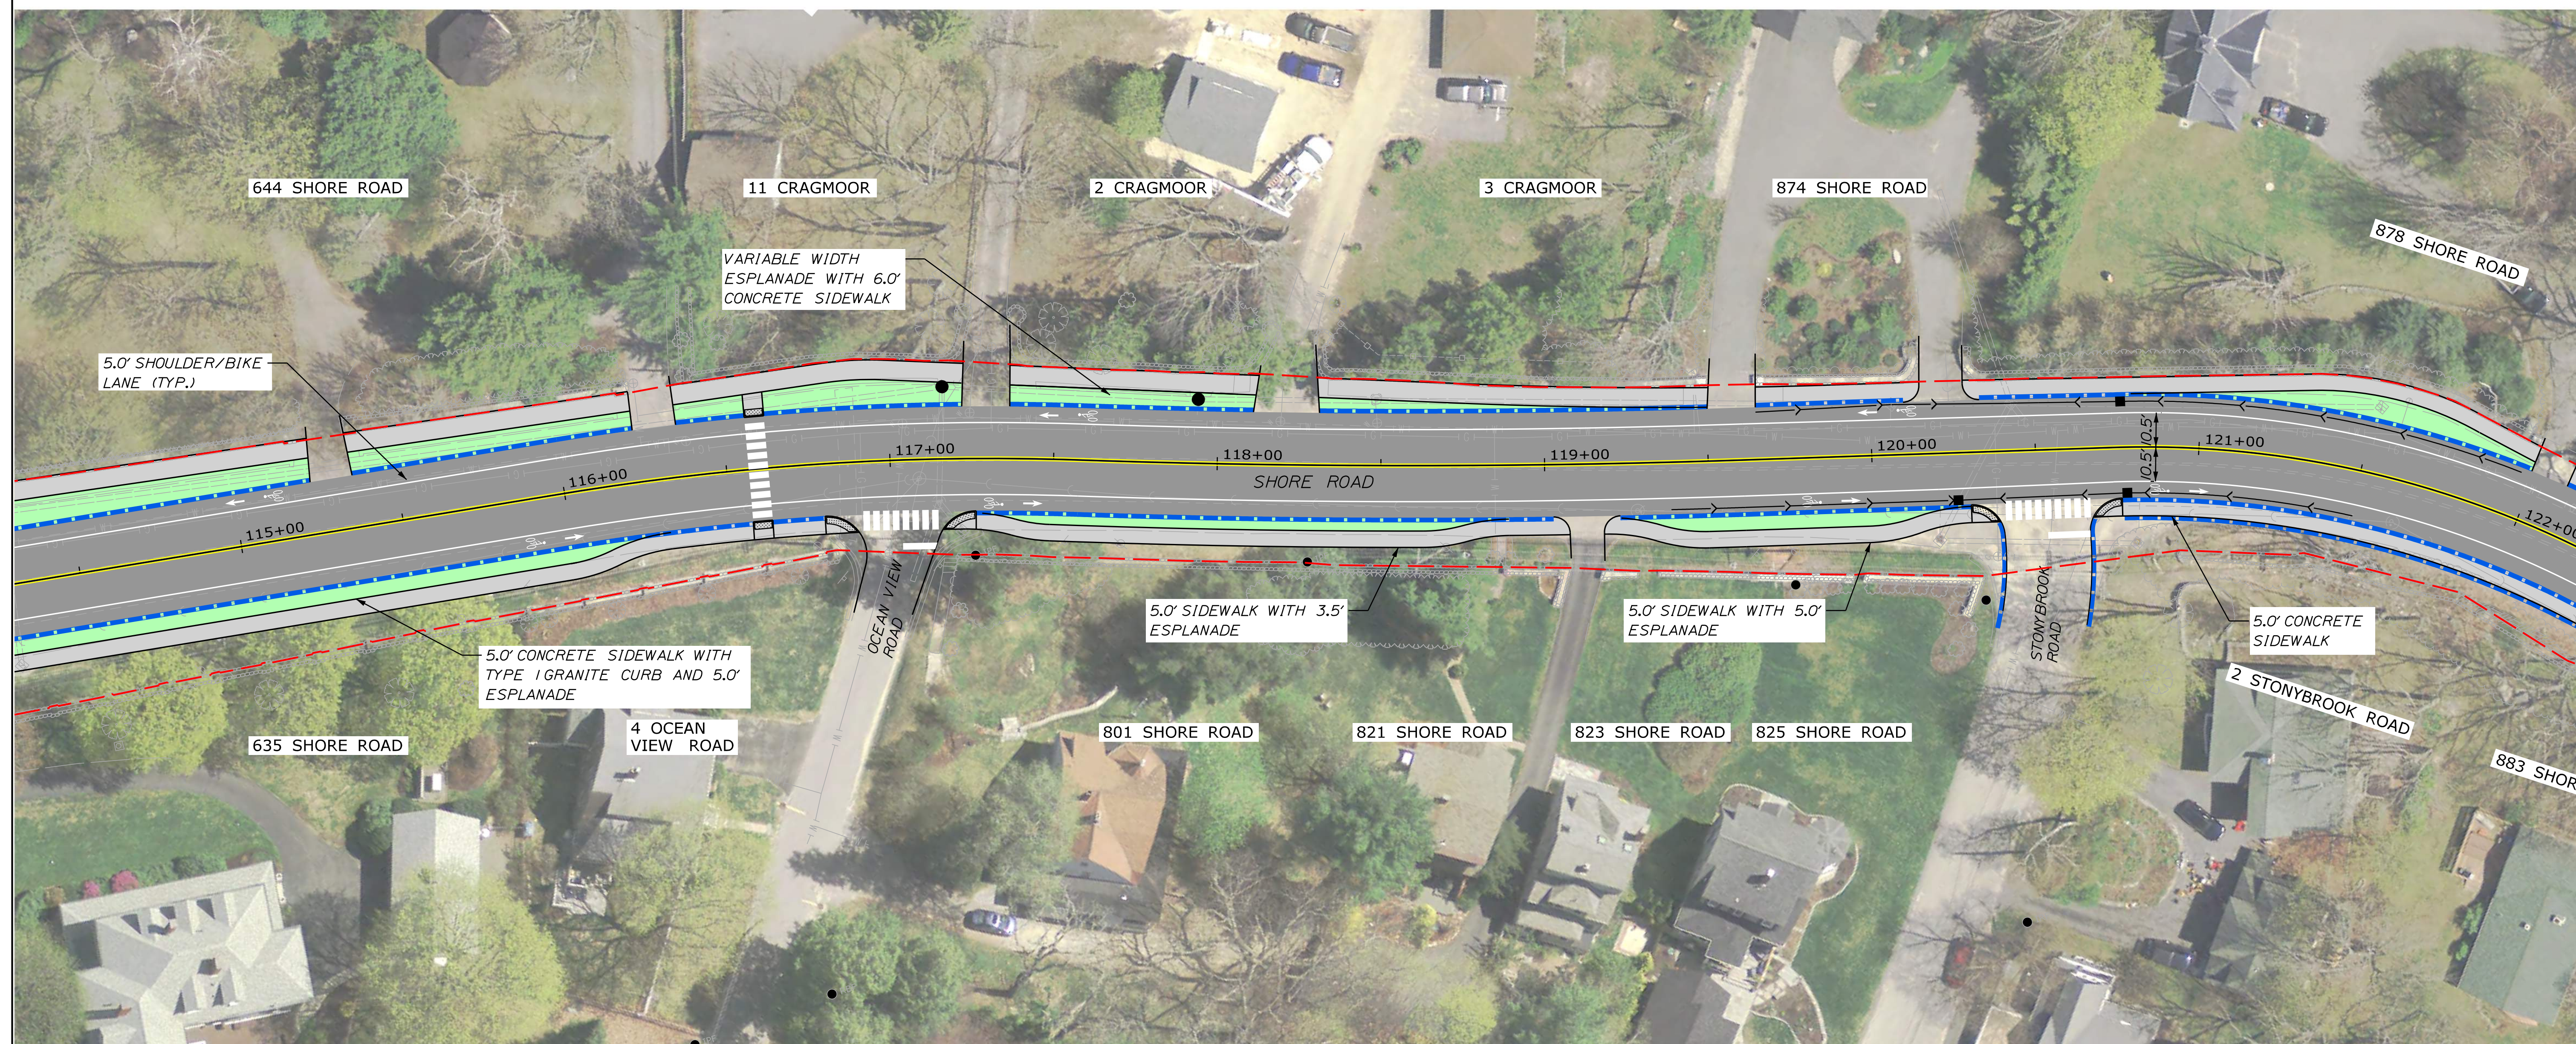


PLAN

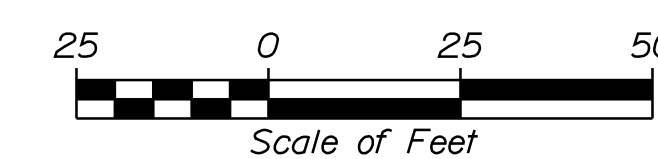

PLS OR PE	PLS OR PE
-----------	-----------

PROGRESS
PRINT

NOT FOR
CONSTRUCTION

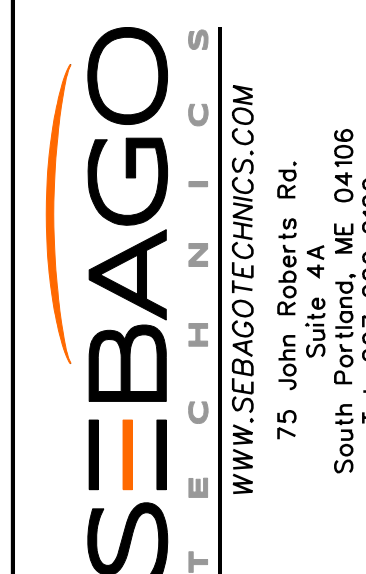[illegible]

GENERAL PLAN

OF:
SHORE ROAD
CAPE ELIZABETH, MAINE

CAPE I
COR.

FOR: TOWN OF CAPE ELIZABETH
CAPE ELIZABETH, MAINE

PROJECT NO.	SCALE
19066-01	1" = 25'

SHEET 3 OF 7

1007



This aerial photograph shows a proposed road improvement project on Shore Road. The road is a two-lane road with a center line and shoulder lines. The project includes the construction of 5.0' concrete sidewalks with Type I granite curbs on both sides of the road. A crosswalk with rectangular rapid flashing beacons (RRFBs) is proposed at the intersection with Oakhurst Road. A utility pole is to be relocated. The project also includes a variable width concrete sidewalk and a crosswalk with rectangular rapid flashing beacons (RRFBs) at the intersection with 2 Winward Way. The project is located on Shore Road, which runs from 878 Shore Road to 888 Shore Road. 

878 SHORE ROAD

880 SHORE ROAD

882 SHORE ROAD

2 WINWARD WAY

884 SHORE ROAD

886 SHORE ROAD

888 SHORE ROAD

5.0' SHOULDER/BIKE LANE (TYP.)

CROSSWALK WITH RECTANGULAR RAPID FLASHING BEACONS (RRFBs)

VARIABLE WIDTH CONCRETE SIDEWALK

122+00

123+00

124+00

125+00

126+00

127+00

128+00

129+00

SHORE ROAD

2 STONYBROOK ROAD

883 SHORE ROAD

5.0' CONCRETE SIDEWALK WITH TYPE I GRANITE CURB


3 OAKHURST ROAD

OAKHURST ROAD

885 SHORE ROAD


RELOCATE UTILITY POLE

PLAN

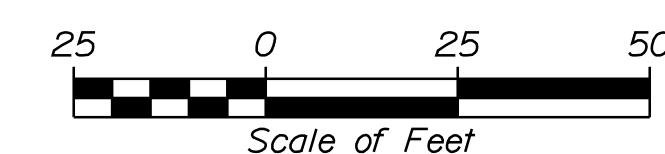

PLS OR PE

NOT FOR
CONSTRUCTION


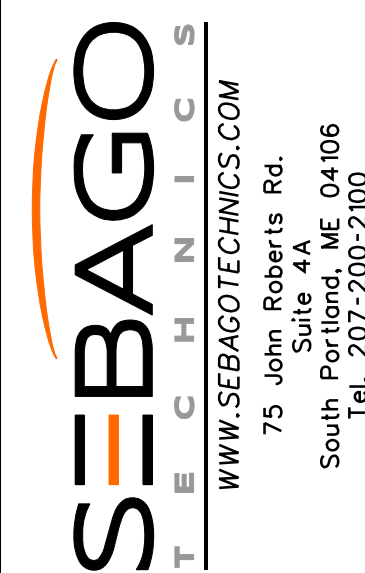
[illegible]

GENERAL PLAN
OF:
SHORE ROAD
CAPE ELIZABETH, MAINE
FOR:
TOWN OF CAPE
CAPE ELIZABETH, MAINE

PROJECT NO.	SCALE
19066-01	1" = 25'

SHEET 4 OF 7

..\004 Plan.dgn

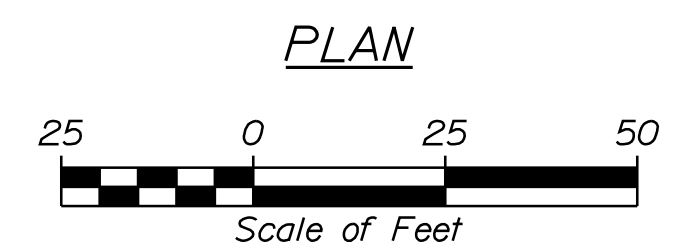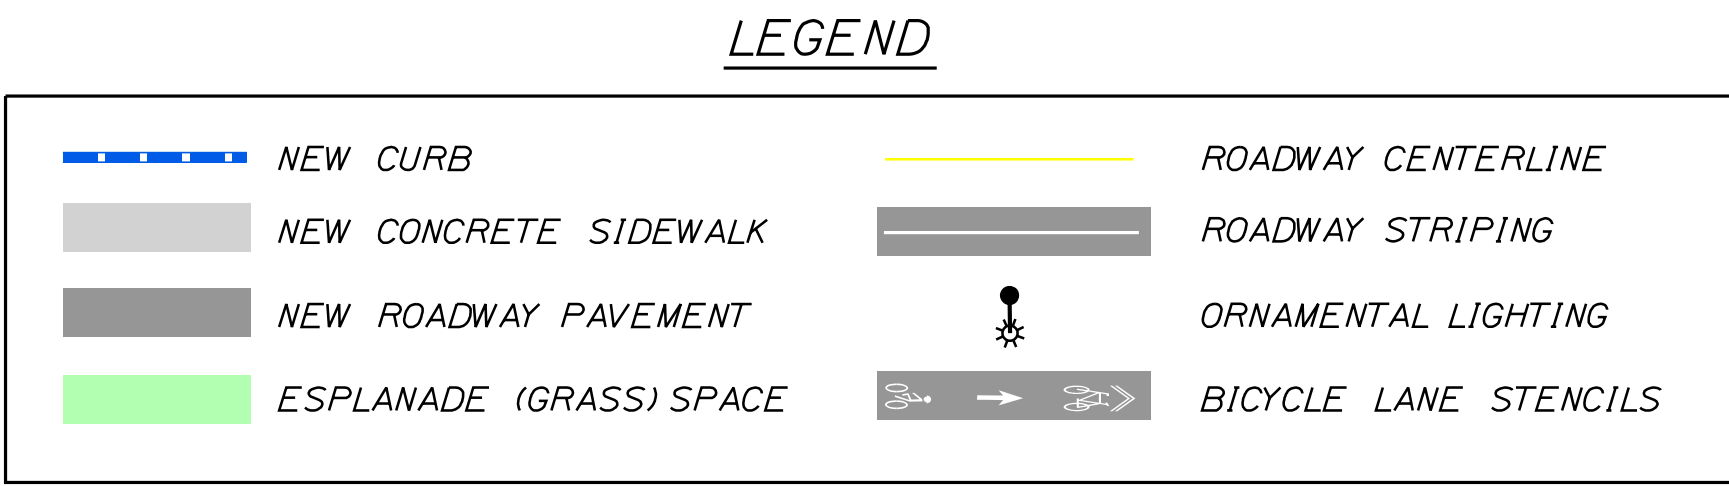

SHEET 5 OF 7



PROGRESS
PRINT

[illegible]

SEBAGO
TECHNICS
WWW.SEBOGOTECHNICS.COM
75 John Roberts Rd.
Suite 4A
South Portland, ME 04106
Tel. 207-200-2100

LEGEND

	NEW CURB		ROADWAY CENTERLINE
	NEW CONCRETE SIDEWALK		ROADWAY STRIPING
	NEW ROADWAY PAVEMENT		ORNAMENTAL LIGHTING
	ESPLANADE (GRASS) SPACE		BICYCLE LANE STENCILS

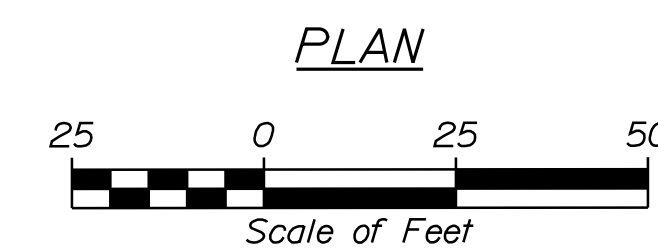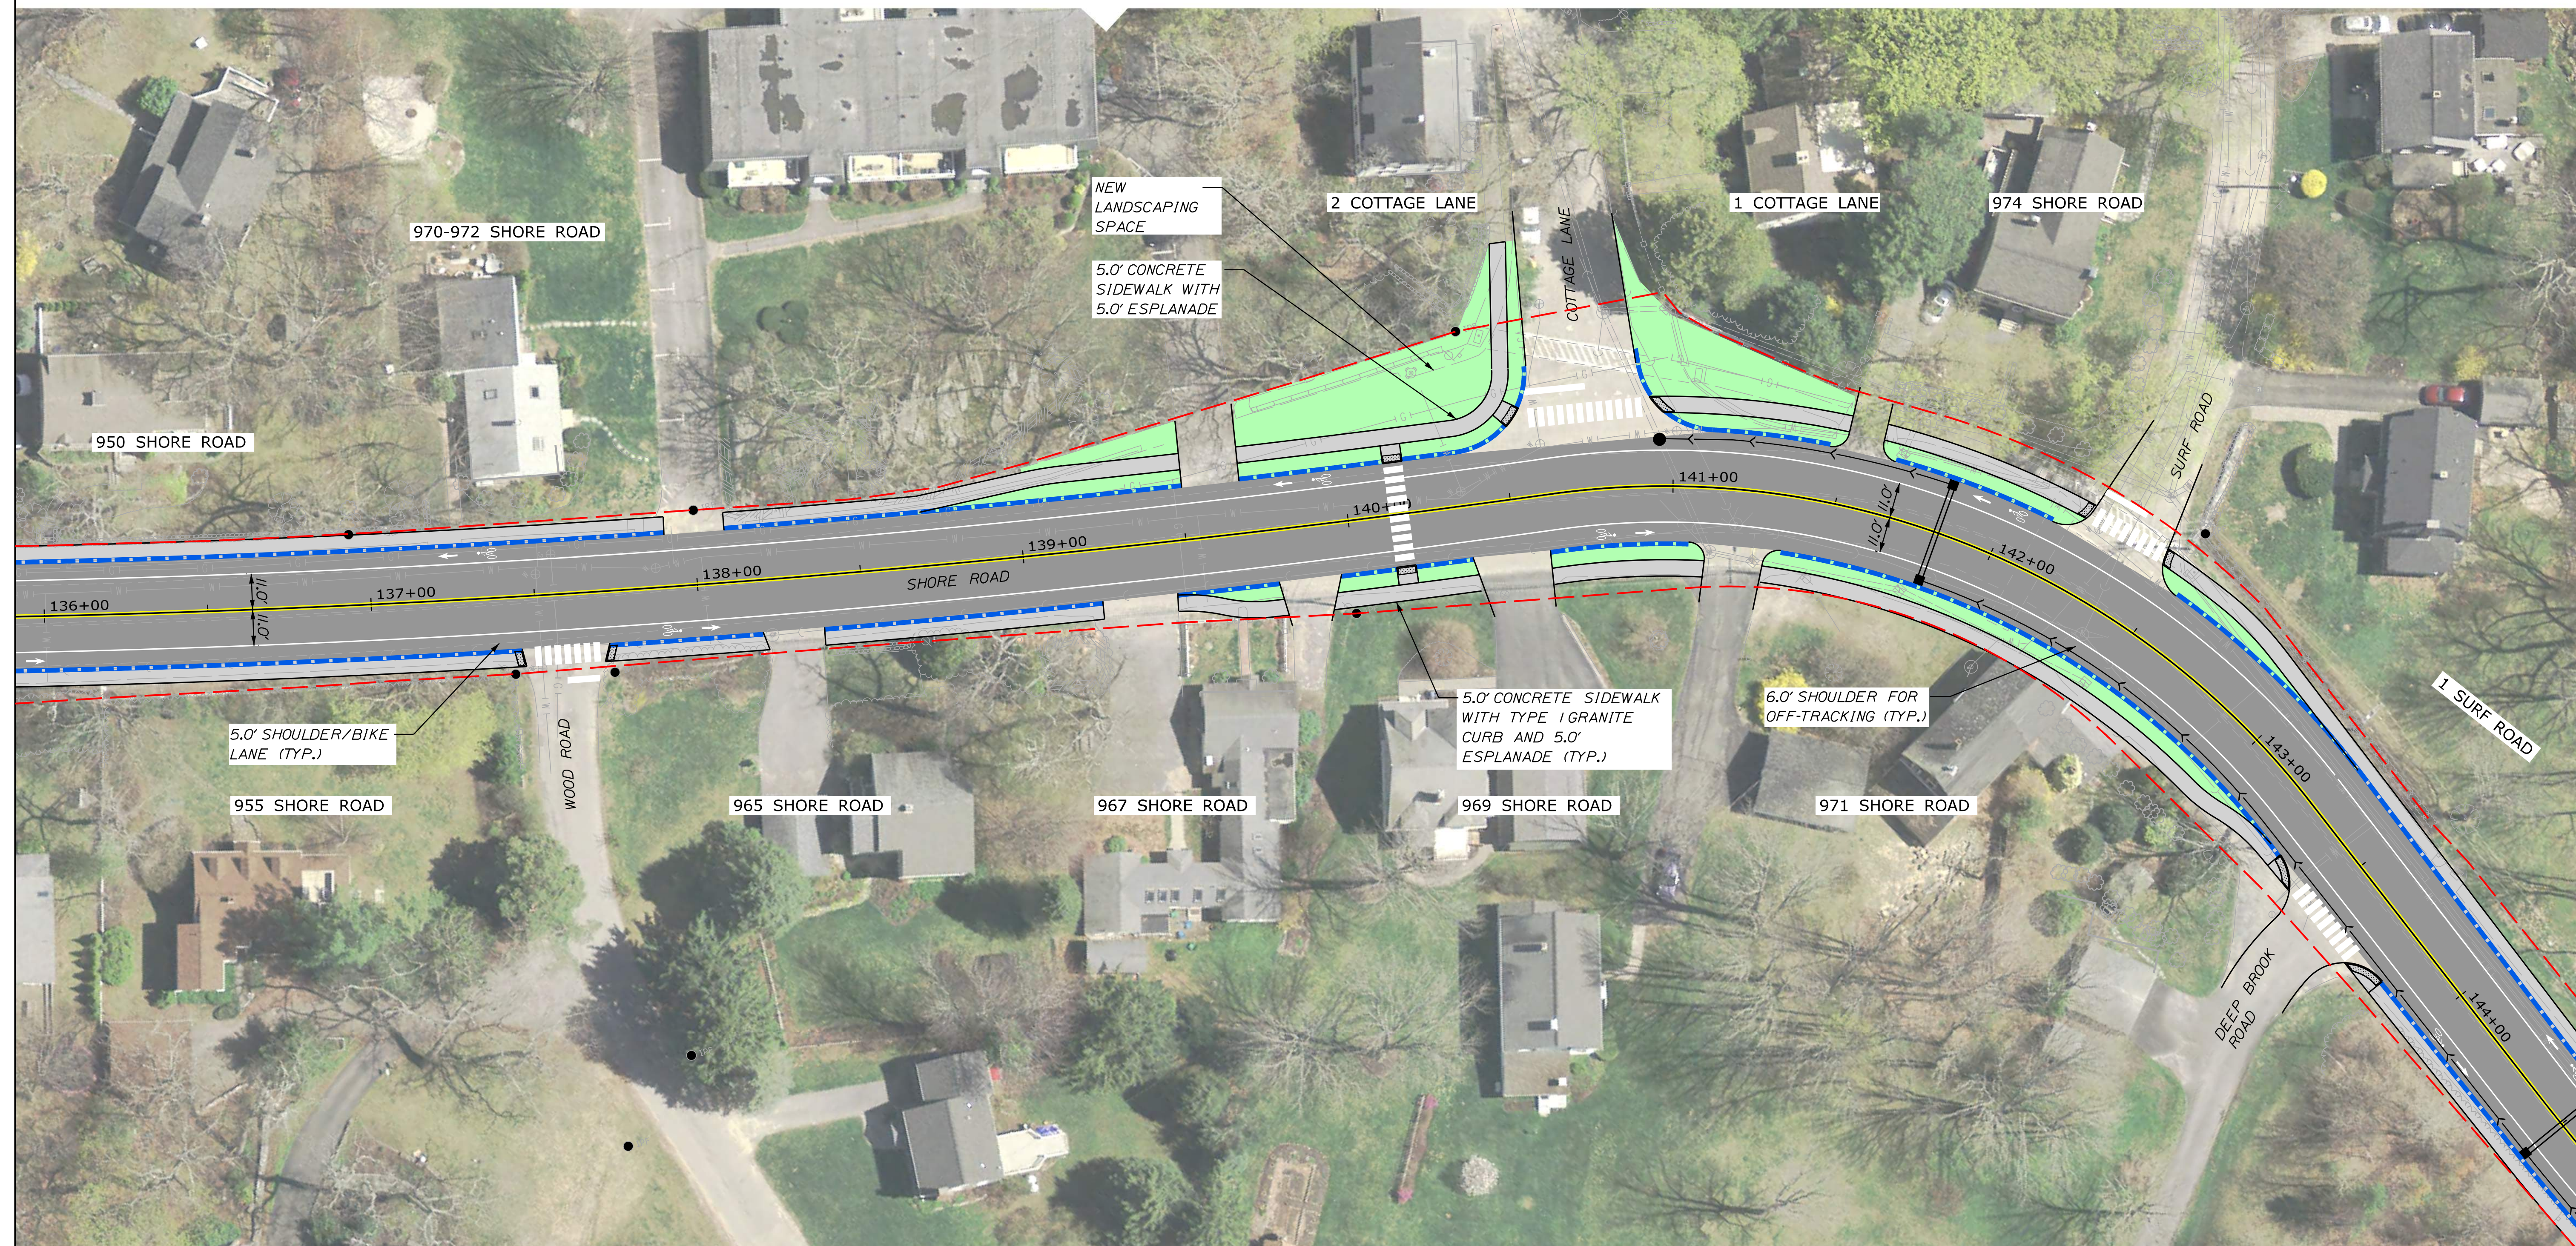

GENERAL PLAN
OF:
SHORE ROAD
CAPE ELIZABETH, MAINE

FOR: TOWN OF CAPE ELIZABETH
CAPE ELIZABETH, MAINE

PROJECT NO.	SCALE
19066-01	1" = 25'

SHEET 6 OF 7

PLS OR PE	PLS OR PE
-----------	-----------

NOT FOR CONSTRUCTION

[illegible]



1 SURF ROAD

5.0' CONCRETE SIDEWALK WITH TYPE 1 GRANITE CURB (TYP.)

1000 SHORE ROAD

5.0' SHOULDER/BIKE LANE (TYP.)

RELOCATE CROSSWALK WITH RECTANGULAR RAPID FLASHING BEACONS (RRFBs)

POWERS ROAD

REBUILD SIDEWALK FOR ADA COMPLIANCE

144+00

145+00

146+00

147+00

148+00

149+00

150+00

150+90

SHORE ROAD

981 SHORE ROAD


5.0' SHOULDER/BIKE LANE (TYP.)

985 SHORE ROAD

CLOSE EXISTING DRIVEWAY ACCESS AND RELOCATE TO LITTLEJOHN ROAD

LITTLEJOHN ROAD

PLAN

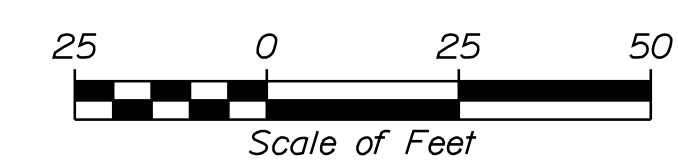

PLS OR PE

PROGRESS
PRINT

NOT FOR
CONSTRUCTION

[illegible]

SEBAGO
T E C H N I C S
WWW.SEBAGOTECHNICS.COM
75 John Roberts Rd.
Suite 4A
South Portland, ME 04106
Tel. 207-200-2100

GENERAL PLAN
OF:
SHORE ROAD
CAPE ELIZABETH, MAINE
FOR:
TOWN OF CAPE ELIZABETH
CAPE ELIZABETH, MAINE

PROJECT NO.	SCALE
19066-01	1" = 25'

SHEET 7 OF 7

..\007 Plan.dgn