


PLOT CODE	PLOT CODE	PLOT CODE	PLOT CODE	PLOT CODE
PEN-RED	PEN-RED	PEN-RED	PEN-RED	PEN-RED
0.08 INCHES (2.0mm)	0.08 INCHES (2.0mm)	0.08 INCHES (2.0mm)	0.08 INCHES (2.0mm)	0.08 INCHES (2.0mm)
PEN-YELLOW	PEN-YELLOW	PEN-YELLOW	PEN-YELLOW	PEN-YELLOW
0.07 INCHES (1.8mm)	0.07 INCHES (1.8mm)	0.07 INCHES (1.8mm)	0.07 INCHES (1.8mm)	0.07 INCHES (1.8mm)
PEN-GREEN	PEN-GREEN	PEN-GREEN	PEN-GREEN	PEN-GREEN
0.10 INCHES (2.5mm)	0.10 INCHES (2.5mm)	0.10 INCHES (2.5mm)	0.10 INCHES (2.5mm)	0.10 INCHES (2.5mm)
PEN-BLUE	PEN-BLUE	PEN-BLUE	PEN-BLUE	PEN-BLUE
0.07 INCHES (1.8mm)	0.07 INCHES (1.8mm)	0.07 INCHES (1.8mm)	0.07 INCHES (1.8mm)	0.07 INCHES (1.8mm)
PEN-MAGENTA	PEN-MAGENTA	PEN-MAGENTA	PEN-MAGENTA	PEN-MAGENTA
0.07 INCHES (1.8mm)	0.07 INCHES (1.8mm)	0.07 INCHES (1.8mm)	0.07 INCHES (1.8mm)	0.07 INCHES (1.8mm)
PEN-WHITE	PEN-WHITE	PEN-WHITE	PEN-WHITE	PEN-WHITE
0.09 INCHES (2.3mm)	0.09 INCHES (2.3mm)	0.09 INCHES (2.3mm)	0.09 INCHES (2.3mm)	0.09 INCHES (2.3mm)

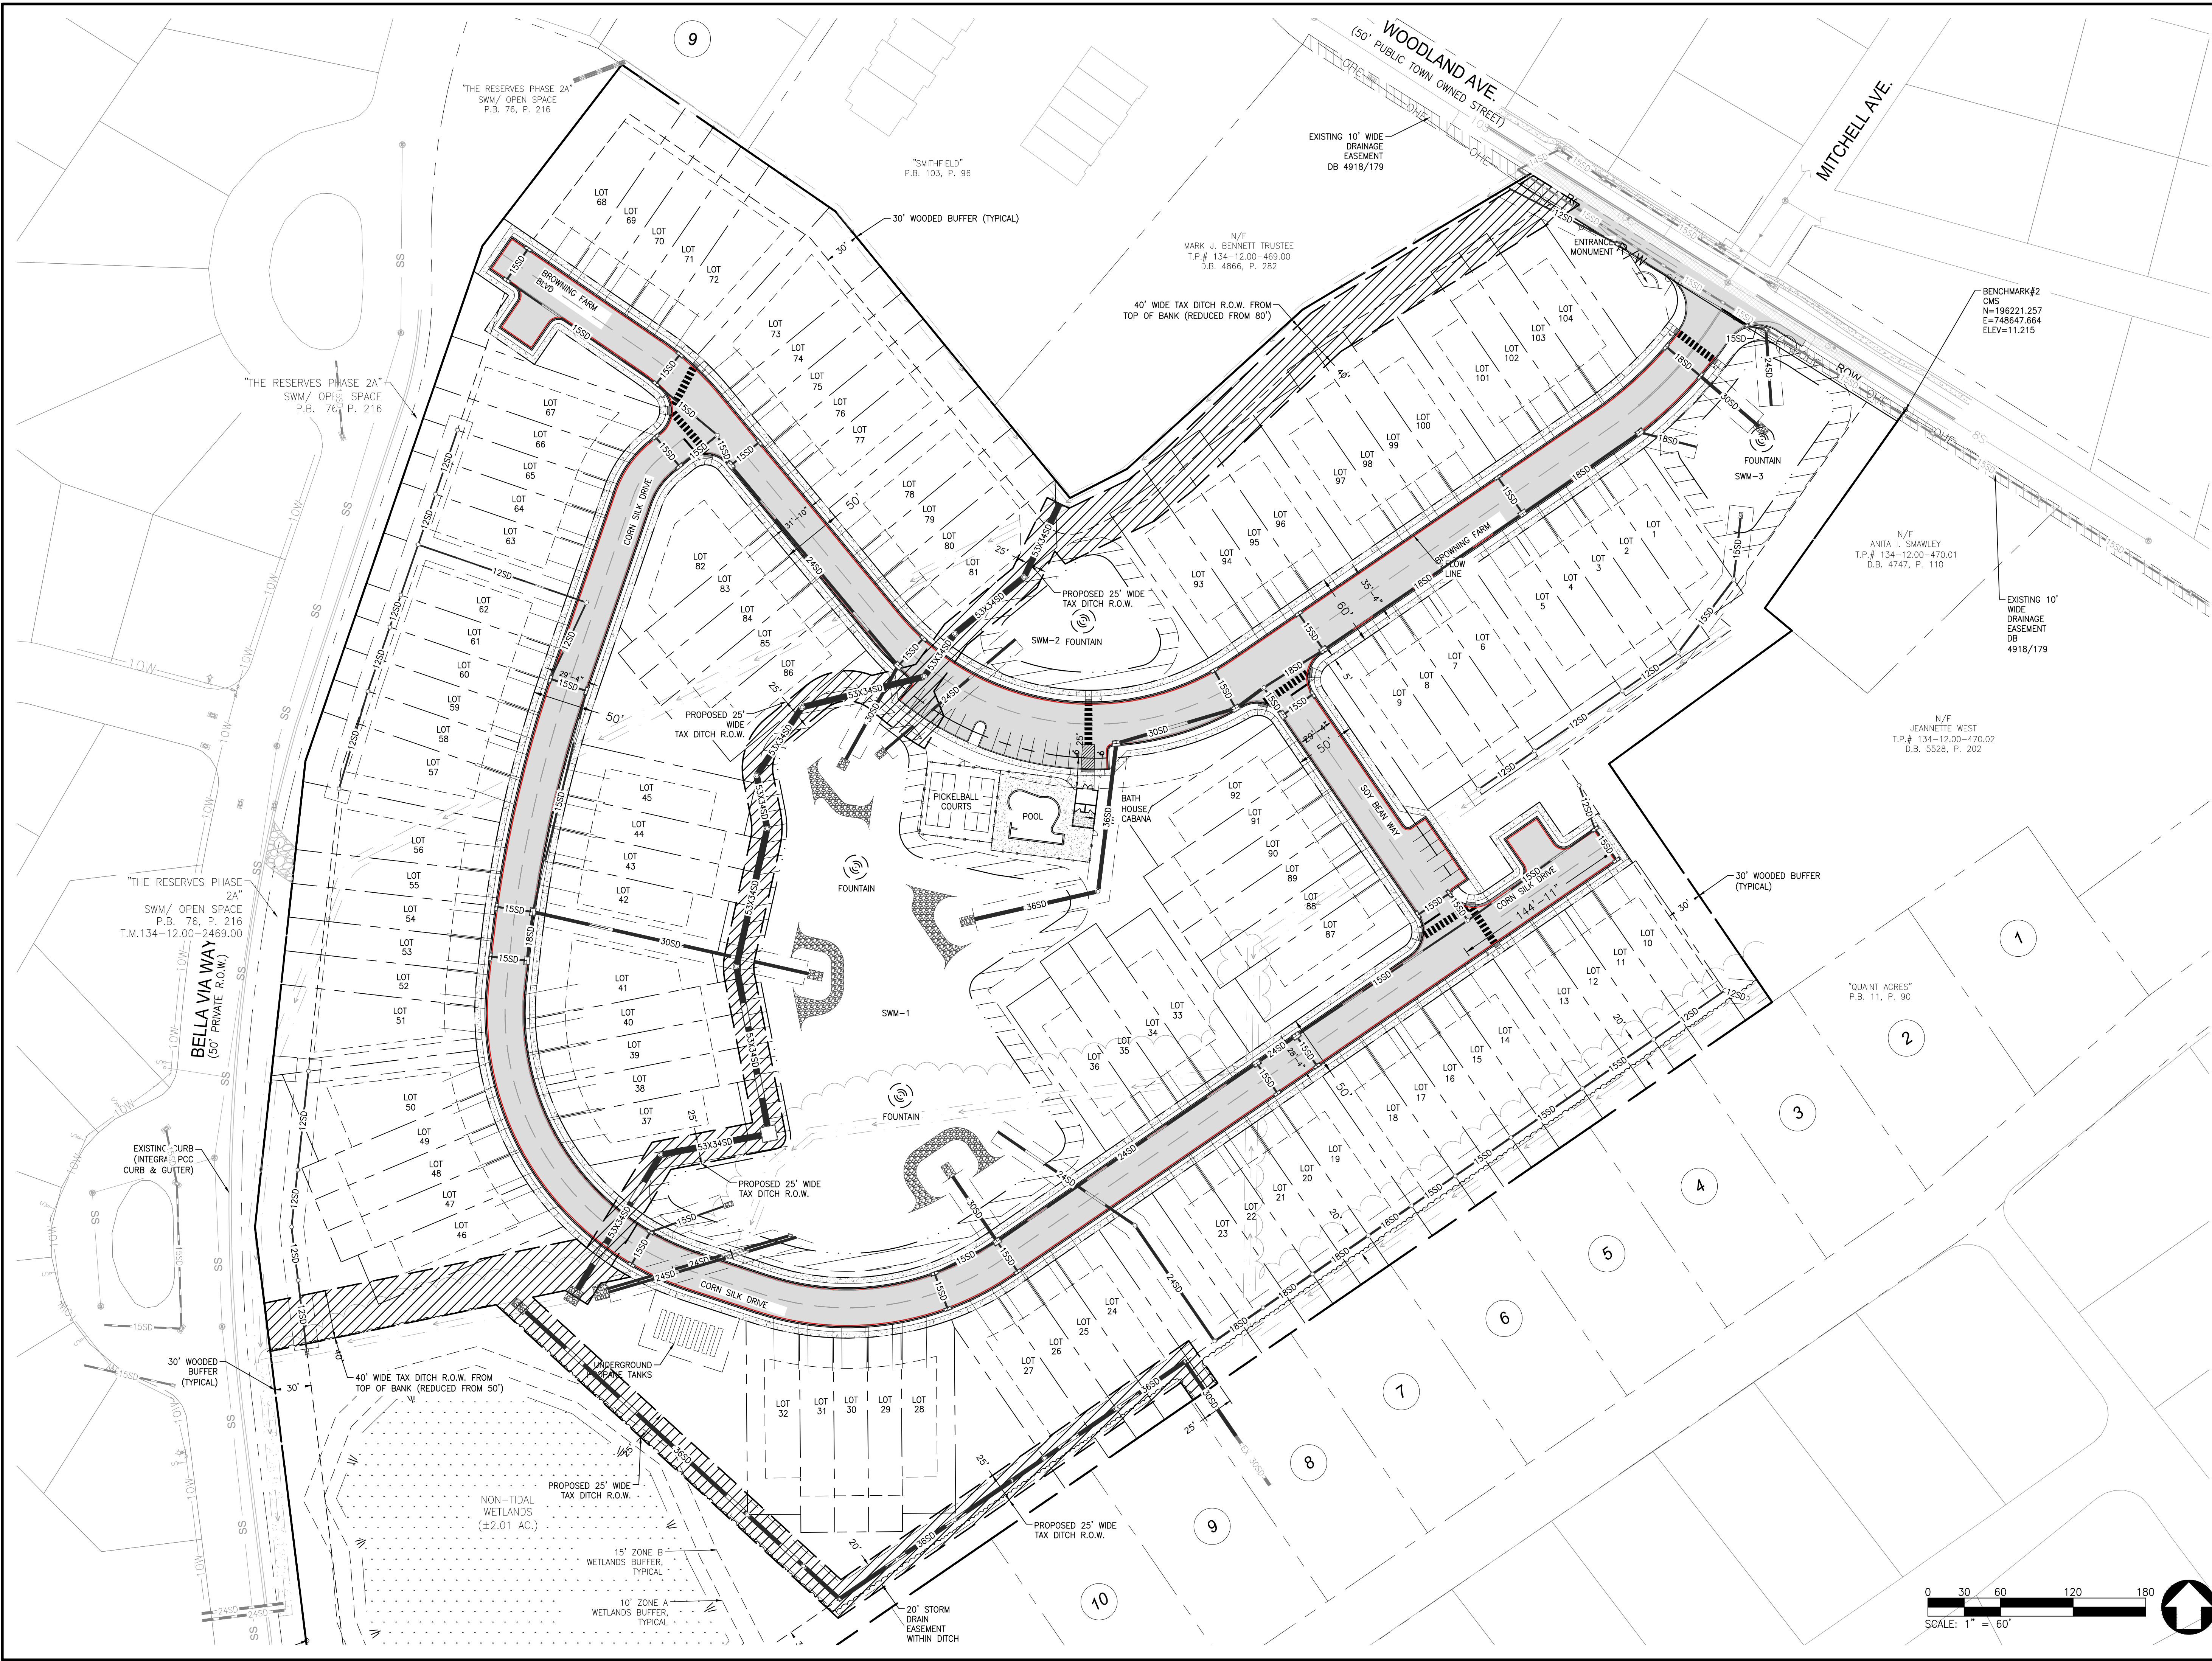

PRINTS ISSUED FOR: APPROVAL	
DATE	
REVISIONS	
NO.	
GMB GEORGE, MILES & BUHR, LLC ARCHITECTS & ENGINEERS SALISBURY • BALTIMORE • SEAFORD 206 WEST MAIN STREET SALISBURY, MARYLAND 21801 410-742-3115, FAX 410-548-5790 www.gmbnet.com	
SHORE VISTA OCEAN VIEW, DELAWARE	
CURB REPLACEMENT EXHIBIT	
SCALE : 1" = 60'	SHEET NO. EX1.0
DESIGN BY : KK	
DRAWN BY : TMG	
CHECKED BY : ---	
GMB FILE : 210281	
DATE : AUG 2025	
© COPYRIGHT 2025 GEORGE, MILES & BUHR, LLC	